


PIK. 5 15,30

Skale 1:100/1:100

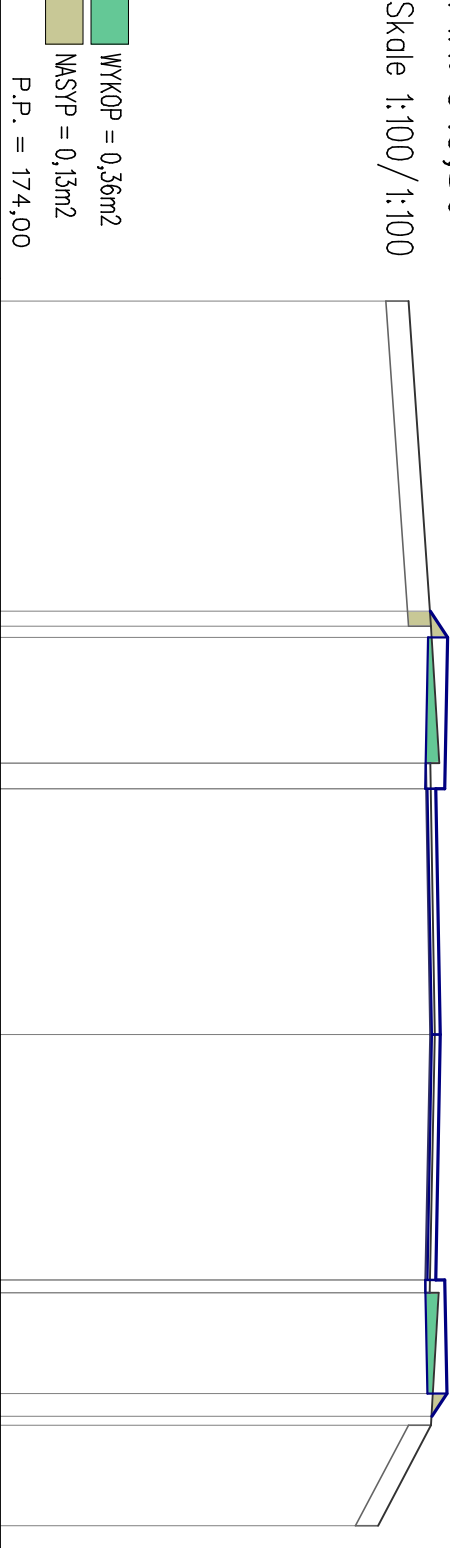

RZĘDNE PROJEKTOWANE	179,69 179,92
RZĘDNE SPODU PROJ. NAWIERZCHNI	179,66
RZĘDNE TERENU	179,40 179,70 179,81 179,69 179,75 179,68 179,80 179,70 179,00
ODLEGŁOŚCI	-9,70 -5,60 -5,40 -5,25 -3,59 -3,25 0,00 3,25 3,42 4,75 5,05 5,17 6,50