


pl.n=2,8 mb
pl.w=1,0 mb

km 52+267
odc I


N=0,81m²
W=0,13m²

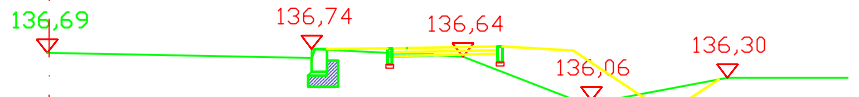

pl.n=2,8 mb
pl.w=2,0 mb

km 52+285


N=0,73m²
W=0,55m²

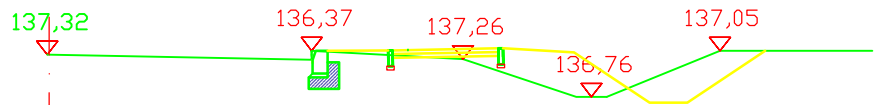

pl.n=2,8 mb
pl.w=1,2 mb

km 52+300

N=0,98m²
W=0,16m²

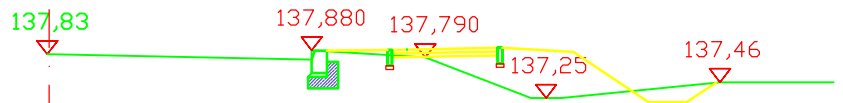

pl.n=2,4 mb
pl.w=2,3 mb
Hm=4,0 mb

km 52+334


N=1,00m²
W=3,40m²



pl.n=2,3 mb
pl.w=5,0 mb
Hm=4,7 mb

km 52+336


N=1,61m²
W=4,43m²

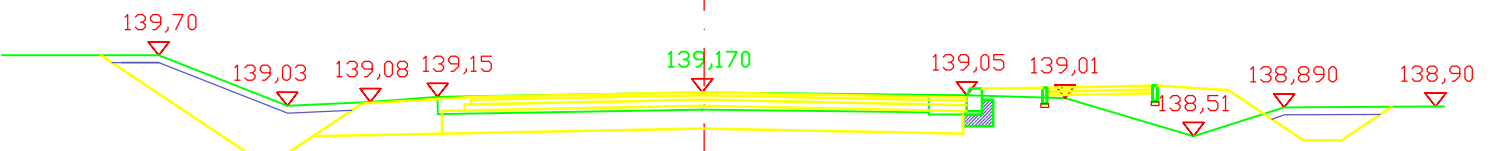

pl.n=3,2 mb
pl.w=5,0 mb
Hm=3,8 mb

km 52+350

N=1,53m²
W=5,44m²

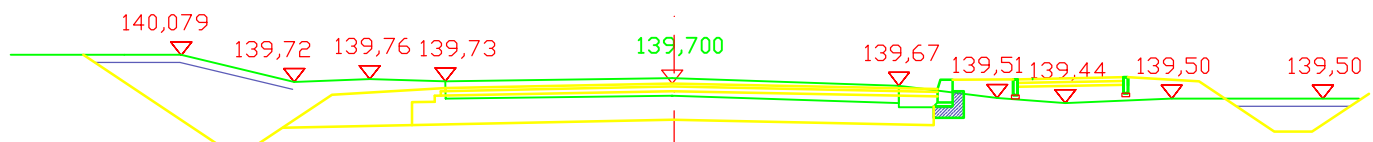

pl.n=4,4 mb
pl.w=4,0 mb
Hm=3,6 mb

km 52+362

N=1,33m²
W=4,43m²

