



PRZEKROJE POPRZECZNE DROGI WOJEWÓDZKIEJ NR 655 OD KM 114+930 DO KM 116+028

SKALA 1:10/100

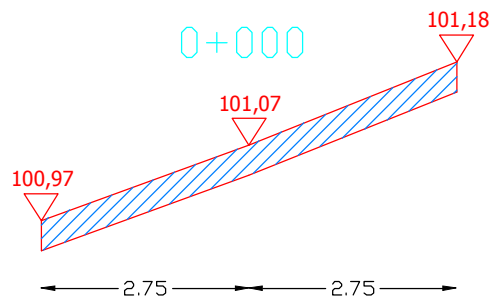


$P_{wyr.}=0,0000 \text{ m}^2$

$P_{frez.}=0,2200 \text{ m}^2$

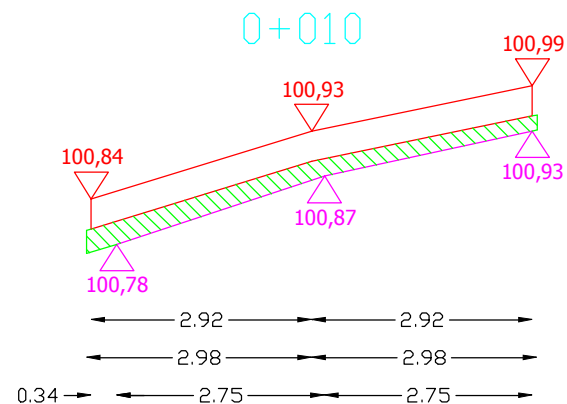


$P_{wyr.}=0,1497 \text{ m}^2$

$P_{frez.}=0,0000 \text{ m}^2$

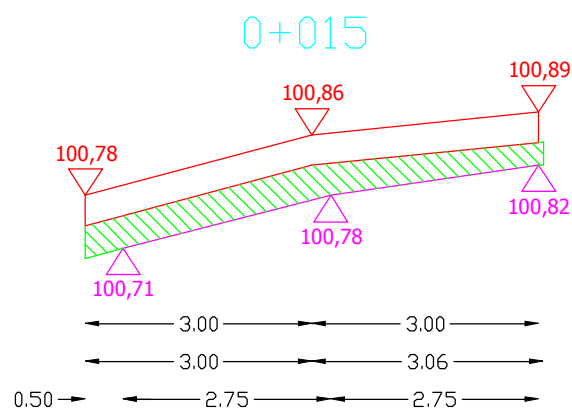

$P_{wyr.}=0,2464 \text{ m}^2$

$P_{frez.}=0,0000 \text{ m}^2$

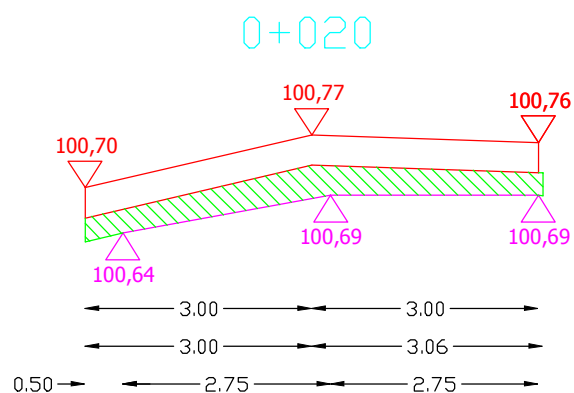


$P_{wyr.}=0,2188 \text{ m}^2$

$P_{frez.}=0,0000 \text{ m}^2$

Sporządził:


PRZEKROJE POPRZECZNE DROGI WOJEWÓDZKIEJ NR 655 OD KM 114+930 DO KM 116+028

SKALA 1:10/100

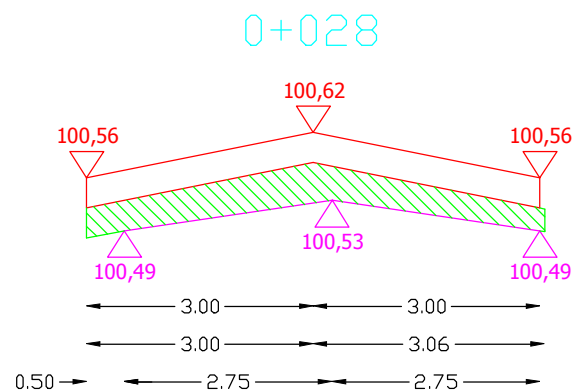


Pwyr.=0,2543 m²

Pfrez.=0,0000 m²

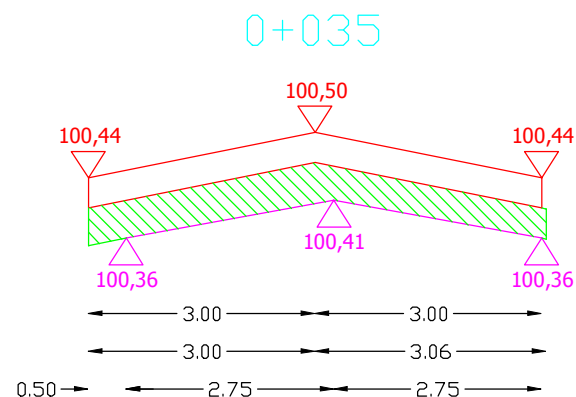


Pwyr.=0,2874 m²

Pfrez.=0,0000 m²

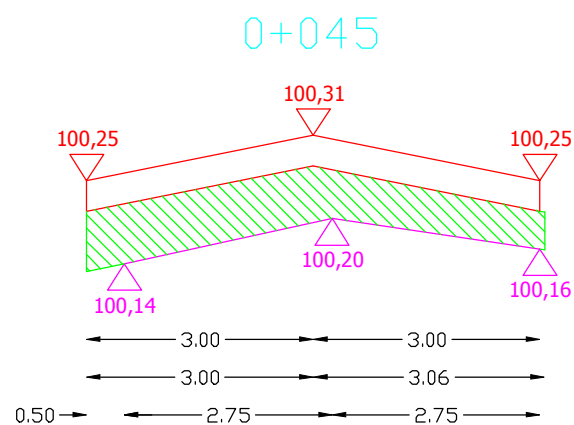

Pwyr.=0,4130 m²

Pfrez.=0,0000 m²

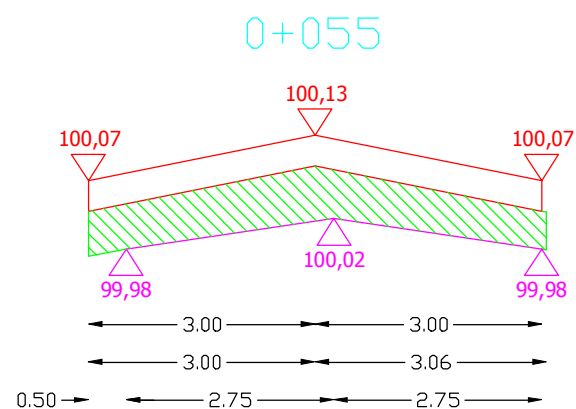


Pwyr.=0,3755 m²

Pfrez.=0,0000 m²

Sporządził:


PRZEKROJE POPRZECZNE DROGI WOJEWÓDZKIEJ NR 655 OD KM 114+930 DO KM 116+028

SKALA 1:10/100

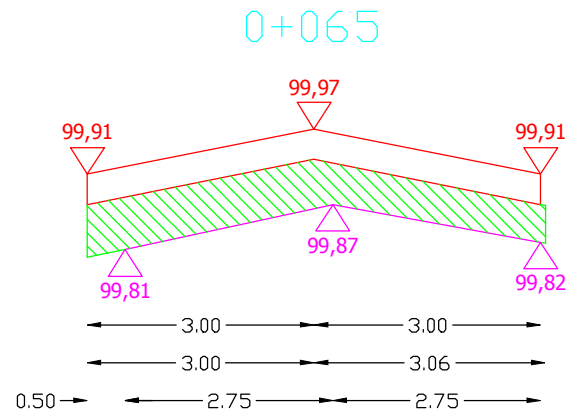


Pwyr.=0,3668 m²

Pfrez.=0,0000 m²

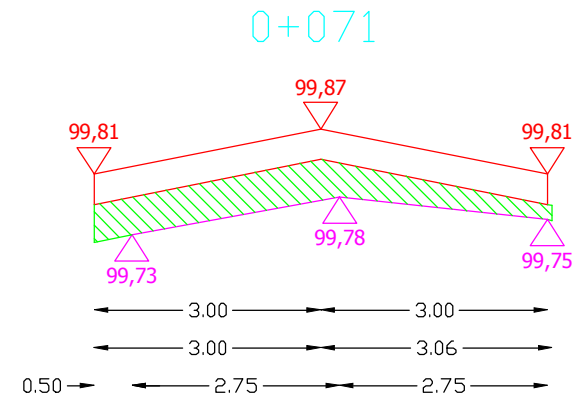


Pwyr.=0,2587 m²

Pfrez.=0,0000 m²

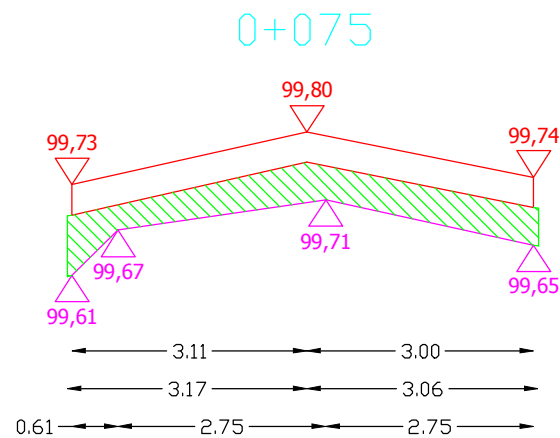

Pwyr.=0,2947 m²

Pfrez.=0,0000 m²

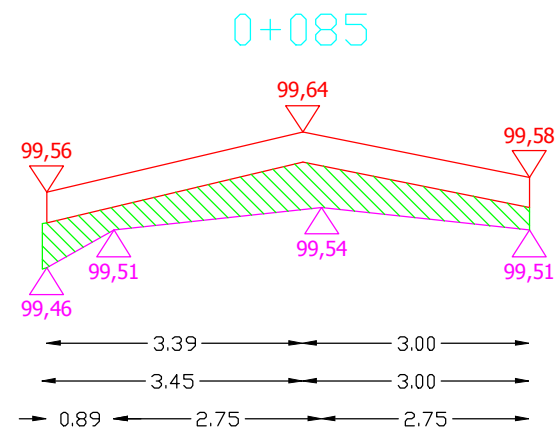


Pwyr.=0,2929 m²

Pfrez.=0,0000 m²

Sporządził:


PRZEKROJE POPRZECZNE DROGI WOJEWÓDZKIEJ NR 655 OD KM 114+930 DO KM 116+028

SKALA 1:10/100

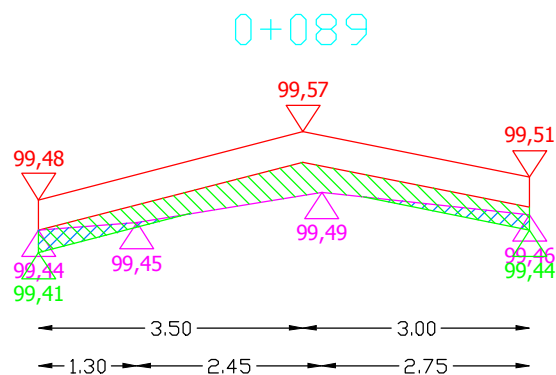


Pwyr.=0,2093 m²

Pfrez.=0,0481 m²

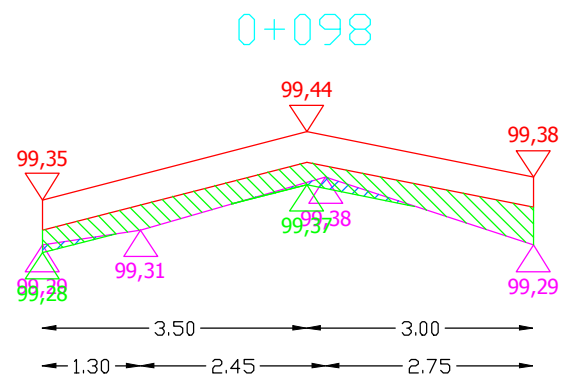


Pwyr.=0,2133 m²

Pfrez.=0,0173 m²

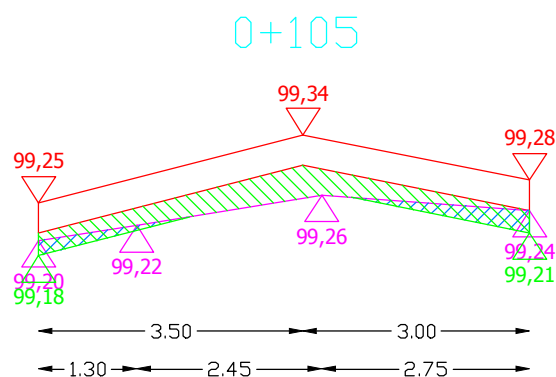

Pwyr.=0,2089 m²

Pfrez.=0,0549 m²

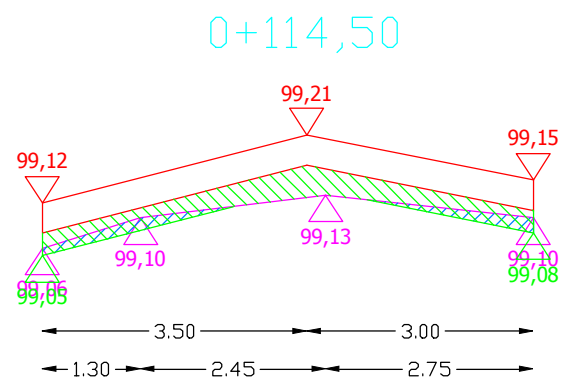


Pwyr.=0,2050 m²

Pfrez.=0,0495 m²

Sporządził:


PRZEKROJE POPRZECZNE DROGI WOJEWÓDZKIEJ NR 655 OD KM 114+930 DO KM 116+028

SKALA 1:10/100

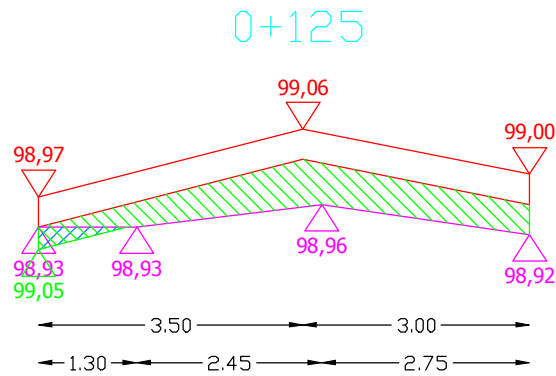


Pwyr.=0,2908 m²

Pfrez.=0,0175 m²

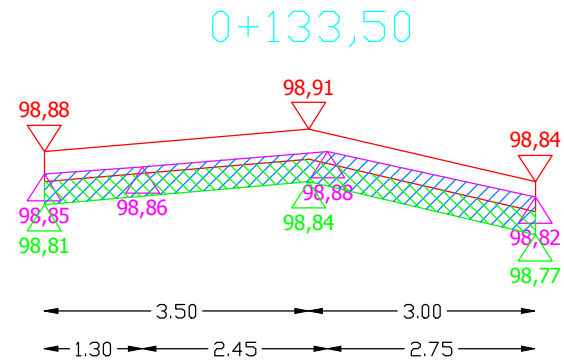


Pwyr.=0,1950 m²

Pfrez.=0,2788 m²

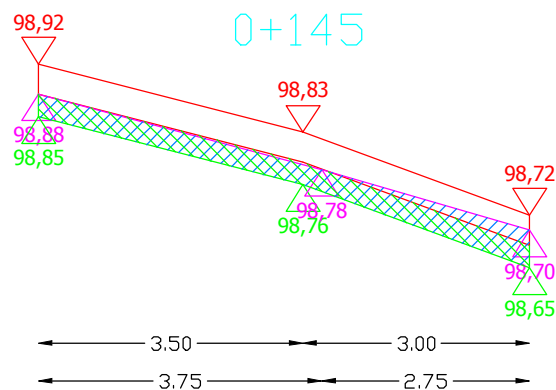

Pwyr.=0,1950 m²

Pfrez.=0,2150 m²

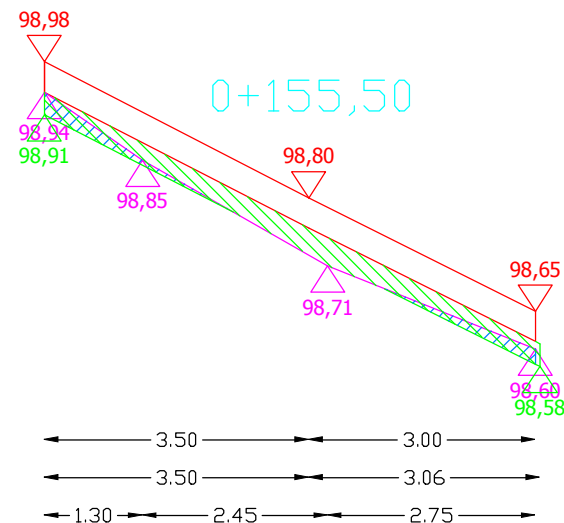





Pwyr.=0,2041 m²

Pfrez.=0,0481 m²

Sporządził:

PRZEKROJE POPRZECZNE DROGI WOJEWÓDZKIEJ NR 655 OD KM 114+930 DO KM 116+028


SKALA 1:10/100

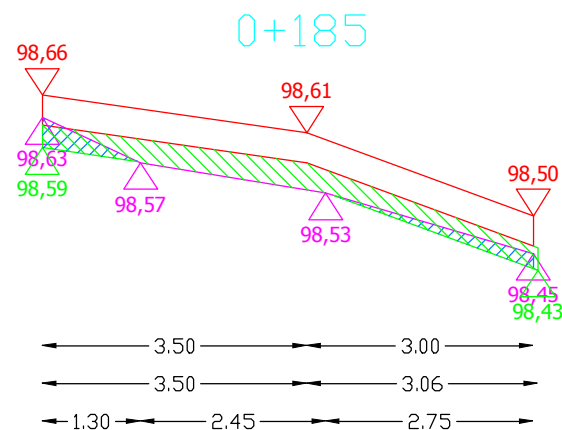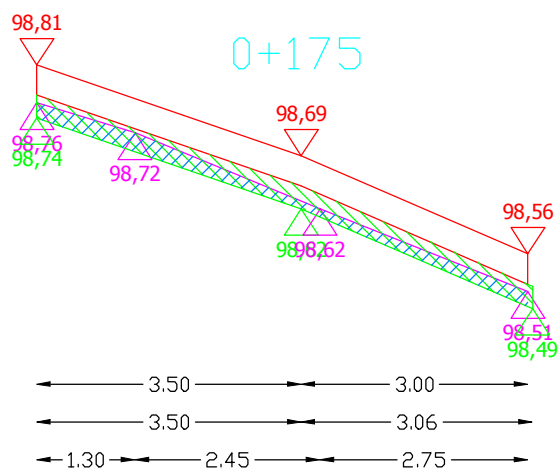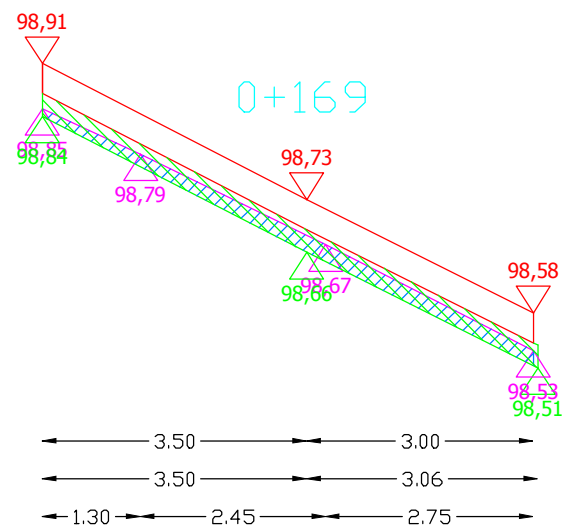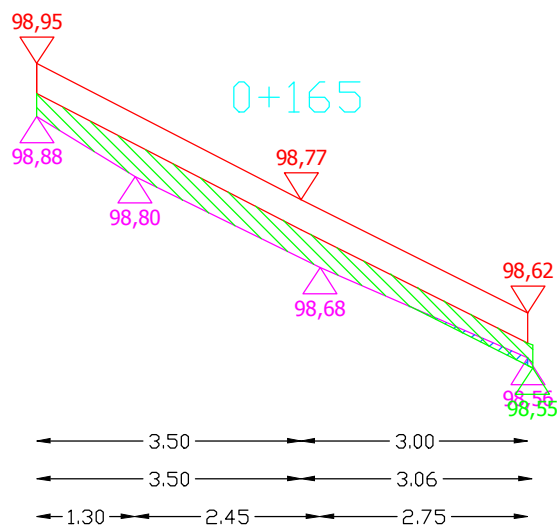

Sporządził:


PRZEKROJE POPRZECZNE DROGI WOJEWÓDZKIEJ NR 655 OD KM 114+930 DO KM 116+028

SKALA 1:10/100

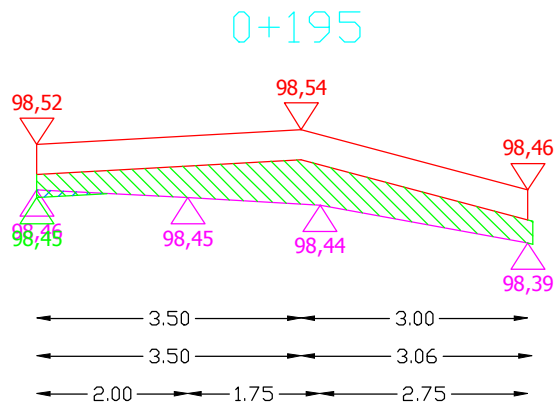


Pwyr.=0,2715 m²

Pfrez.=0,0047 m²

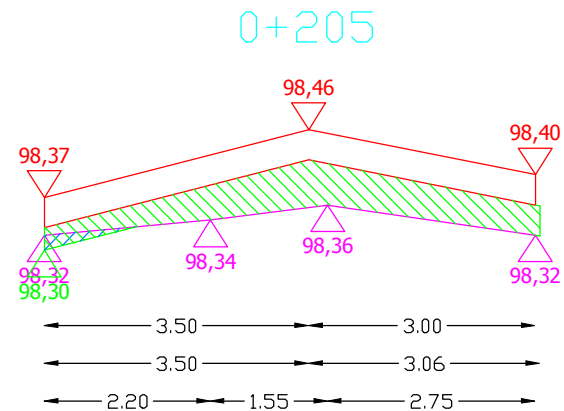


Pwyr.=0,2934 m²

Pfrez.=0,0120 m²

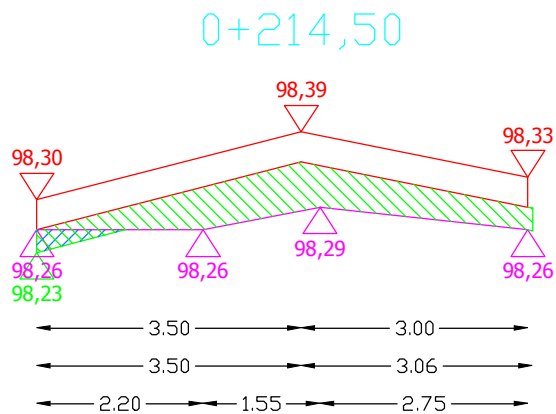

Pwyr.=0,2923 m²

Pfrez.=0,0175 m²

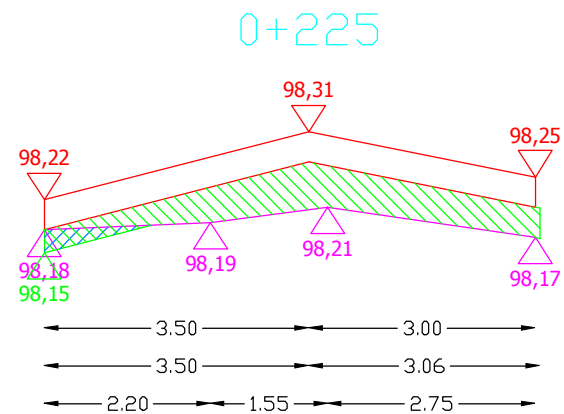


Pwyr.=0,2917 m²

Pfrez.=0,0213 m²

Sporządził:


PRZEKROJE POPRZECZNE DROGI WOJEWÓDZKIEJ NR 655 OD KM 114+930 DO KM 116+028

SKALA 1:10/100

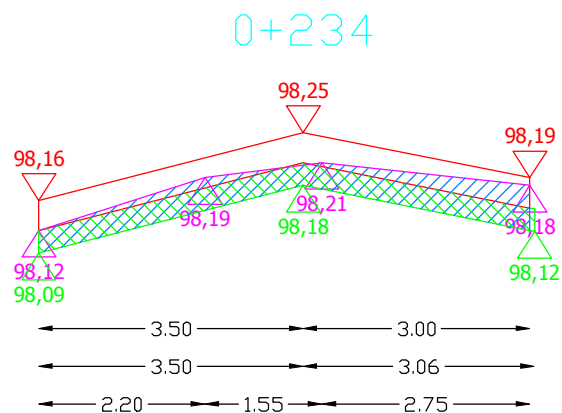


Pwyr.=0,1968 m²

Pfrez.=0,2648 m²

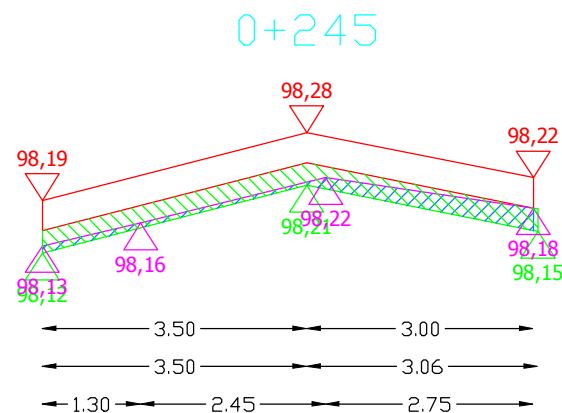


Pwyr.=0,1968 m²

Pfrez.=0,0865 m²

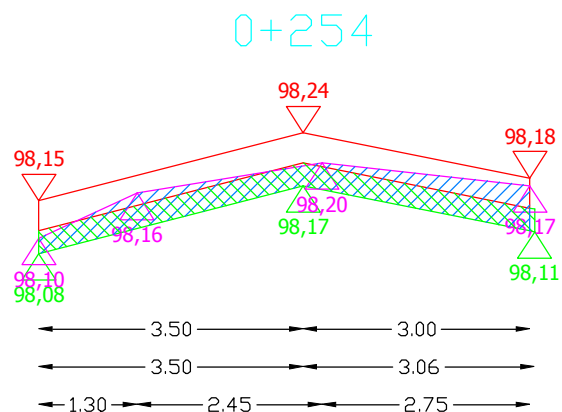

Pwyr.=0,1968 m²

Pfrez.=0,2613 m²

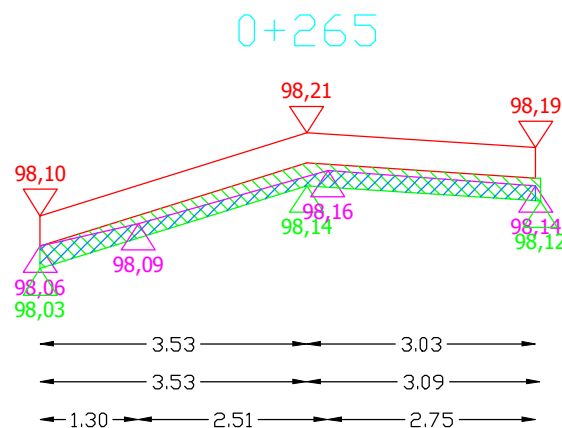


Pwyr.=0,1986 m²

Pfrez.=0,1298 m²

Sporządził:


PRZEKROJE POPRZECZNE DROGI WOJEWÓDZKIEJ NR 655 OD KM 114+930 DO KM 116+028

SKALA 1:10/100

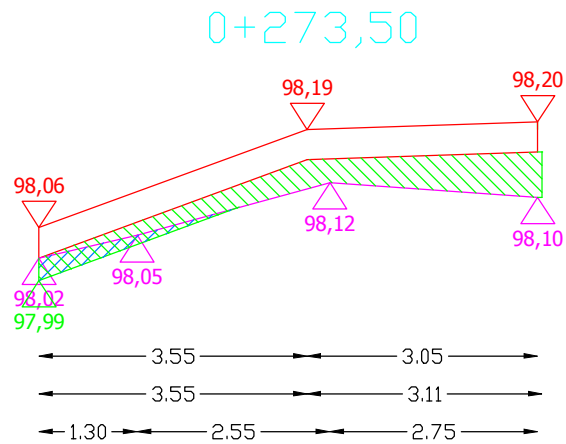


$P_{wyr.}=0,2493 \text{ m}^2$

$P_{frez.}=0,0359 \text{ m}^2$

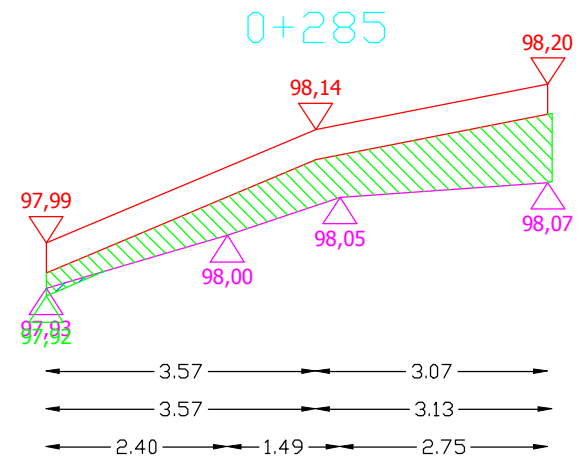


$P_{wyr.}=0,3794 \text{ m}^2$

$P_{frez.}=0,0039 \text{ m}^2$

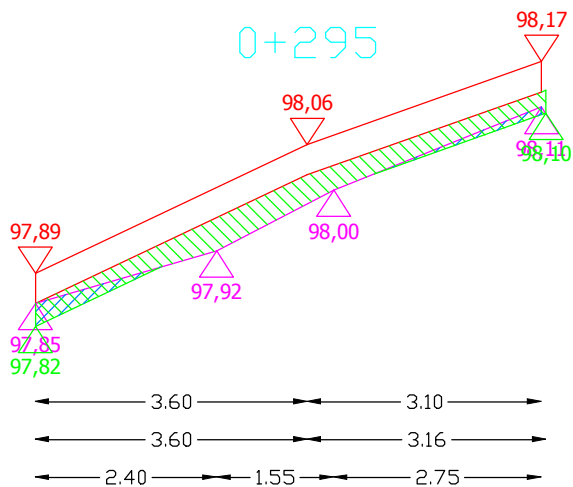

$P_{wyr.}=0,2230 \text{ m}^2$

$P_{frez.}=0,0360 \text{ m}^2$

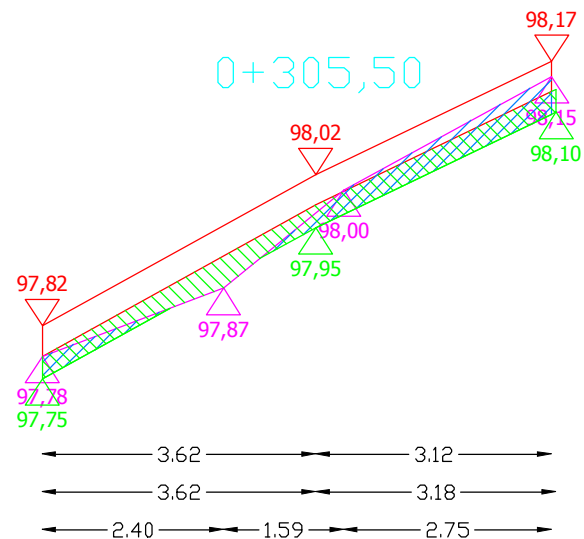


$P_{wyr.}=0,2115 \text{ m}^2$

$P_{frez.}=0,1554 \text{ m}^2$

Sporządził:


PRZEKROJE POPRZECZNE DROGI WOJEWÓDZKIEJ NR 655 OD KM 114+930 DO KM 116+028

SKALA 1:10/100

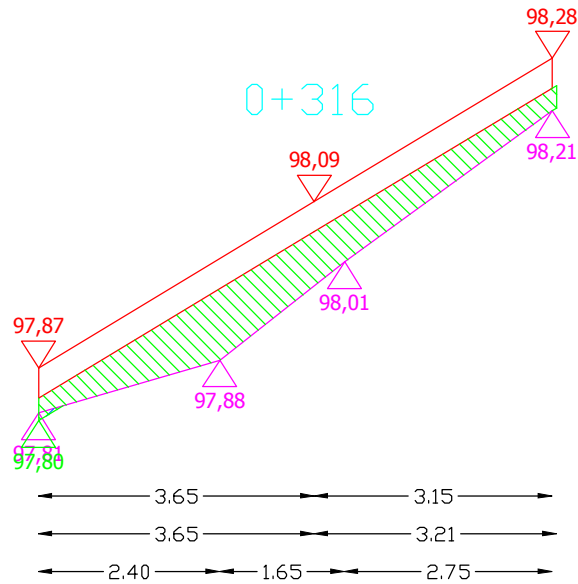


Pwyr.=0,4014 m²

Pfrez.=0,0016 m²

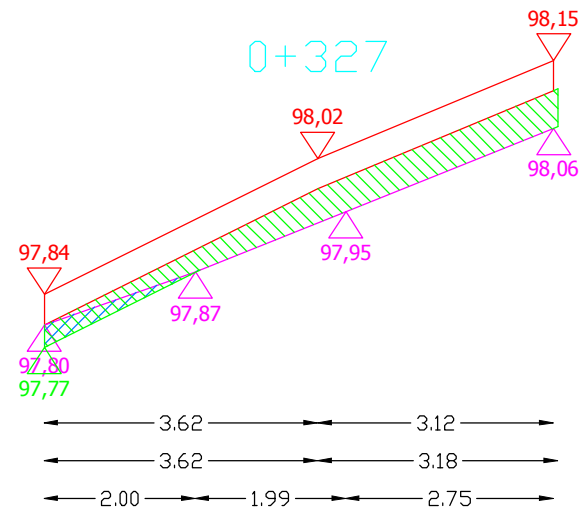


Pwyr.=0,2711 m²

Pfrez.=0,0309 m²

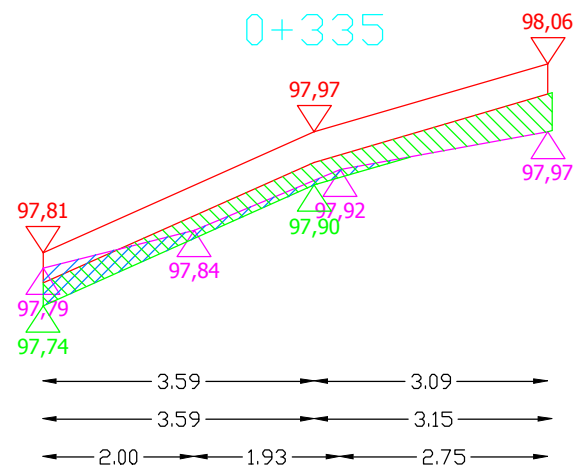

Pwyr.=0,2197 m²

Pfrez.=0,0816 m²

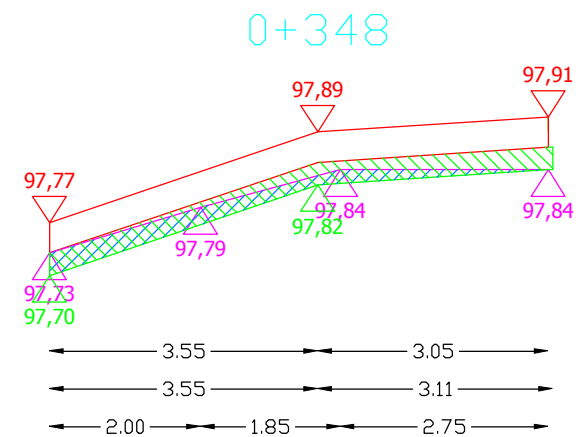


Pwyr.=0,1998 m²

Pfrez.=0,1083 m²

Sporządził:


PRZEKROJE POPRZECZNE DROGI WOJEWÓDZKIEJ NR 655 OD KM 114+930 DO KM 116+028

SKALA 1:10/100

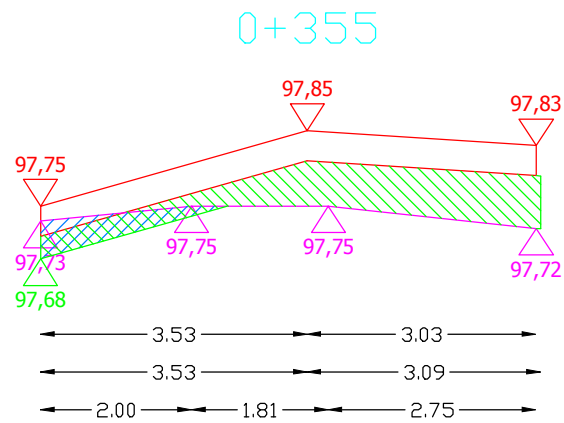


Pwyr.=0,3187 m²

Pfrez.=0,0665 m²

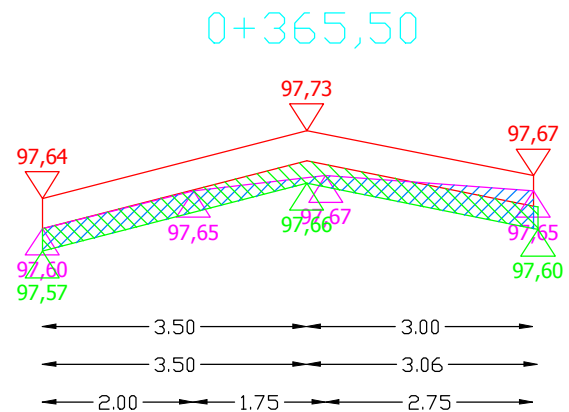


Pwyr.=0,1968 m²

Pfrez.=0,1775 m²

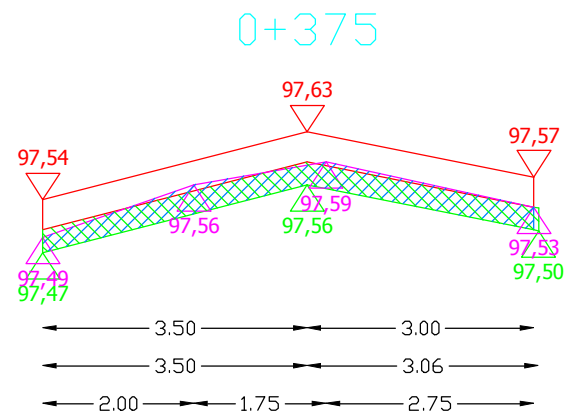

Pwyr.=0,1968 m²

Pfrez.=0,2038 m²

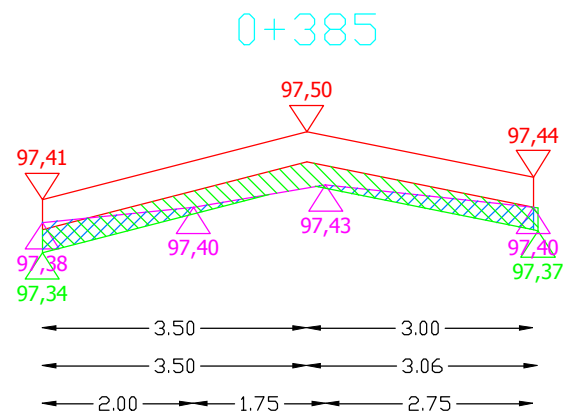


Pwyr.=0,1981 m²

Pfrez.=0,1013 m²

Sporządził:


PRZEKROJE POPRZECZNE DROGI WOJEWÓDZKIEJ NR 655 OD KM 114+930 DO KM 116+028

SKALA 1:10/100

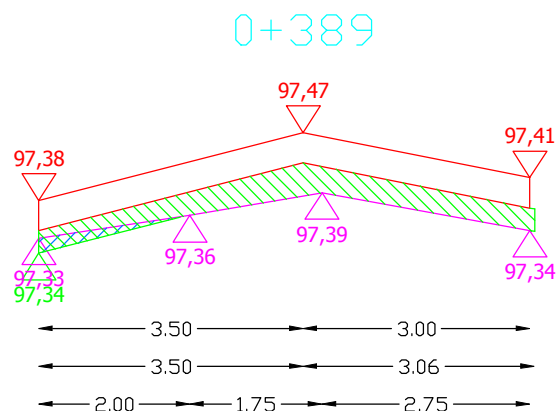


Pwyr.=0,2180 m²

Pfrez.=0,0187 m²

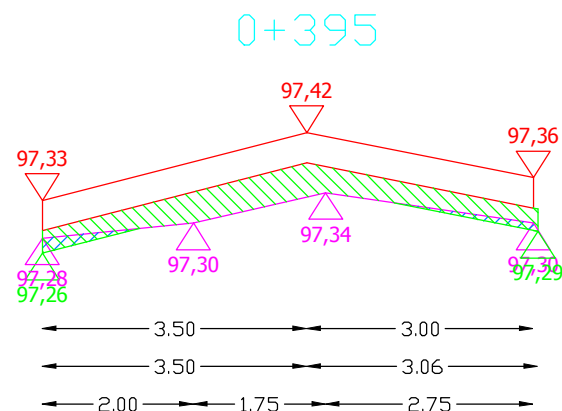


Pwyr.=0,2262 m²

Pfrez.=0,0219 m²

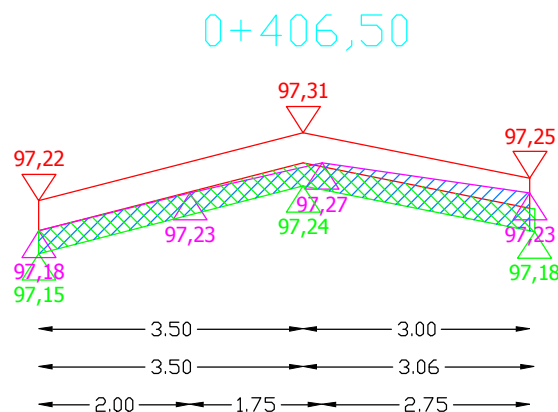

Pwyr.=0,1968 m²

Pfrez.=0,2225 m²

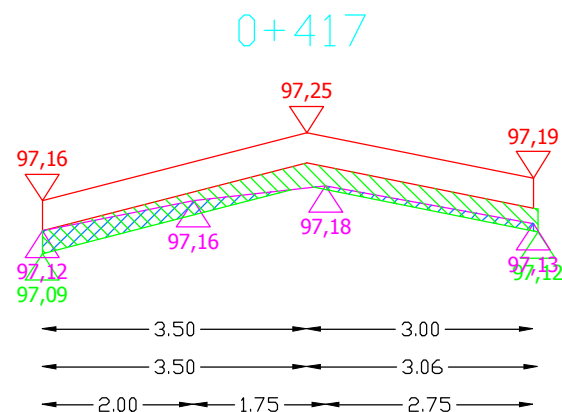


Pwyr.=0,1972 m²

Pfrez.=0,0817 m²

Sporządził:


PRZEKROJE POPRZECZNE DROGI WOJEWÓDZKIEJ NR 655 OD KM 114+930 DO KM 116+028

SKALA 1:10/100

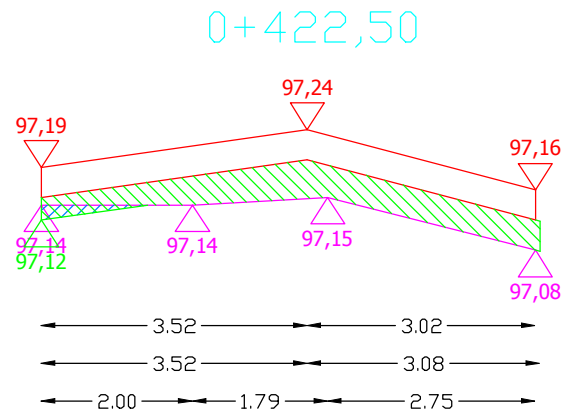


Pwyr.=0,2599 m²

Pfrez.=0,0141 m²

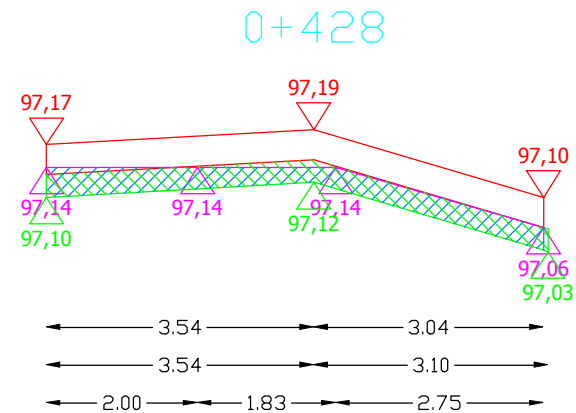


Pwyr.=0,1992 m²

Pfrez.=0,1938 m²

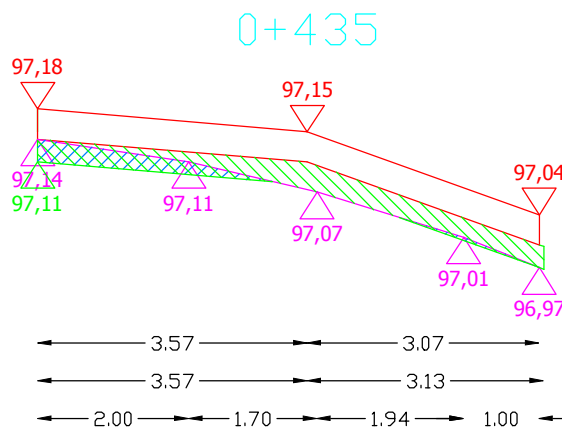

Pwyr.=0,2063 m²

Pfrez.=0,0600 m²

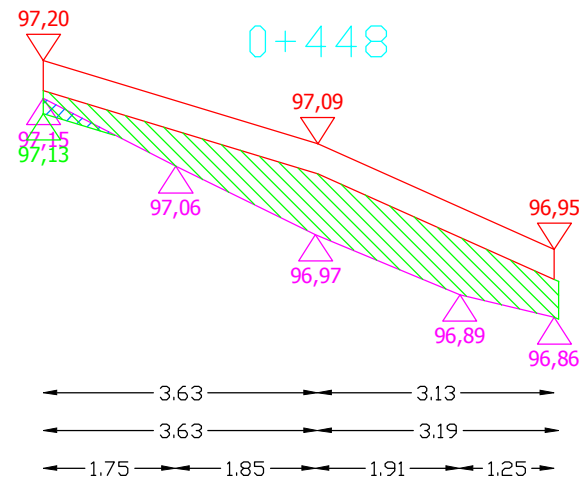


Pwyr.=0,4095 m²

Pfrez.=0,0095 m²

Sporządził:


PRZEKROJE POPRZECZNE DROGI WOJEWÓDZKIEJ NR 655 OD KM 114+930 DO KM 116+028

SKALA 1:10/100

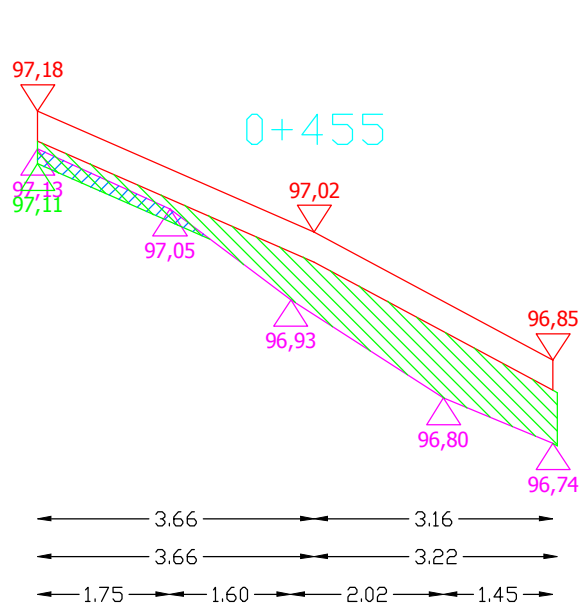

$P_{wyr.}=0,3930 \text{ m}^2$

$P_{frez.}=0,0363 \text{ m}^2$

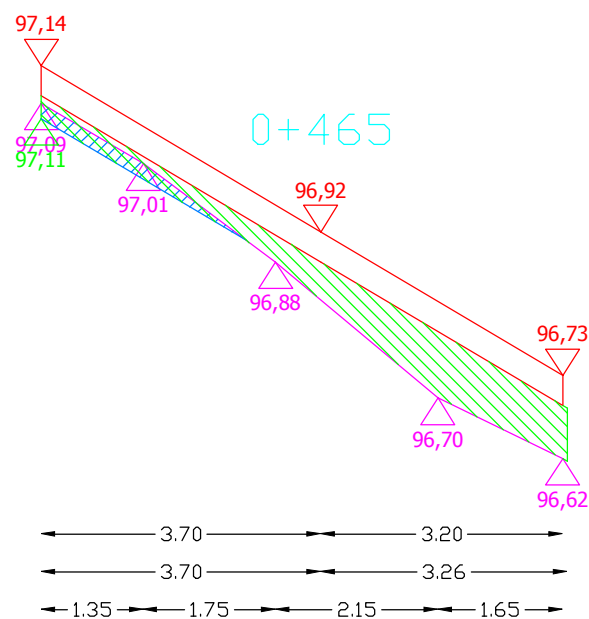


$P_{wyr.}=0,3615 \text{ m}^2$

$P_{frez.}=0,0410 \text{ m}^2$

Sporządził:


PRZEKROJE POPRZECZNE DROGI WOJEWÓDZKIEJ NR 655 OD KM 114+930 DO KM 116+028

SKALA 1:10/100

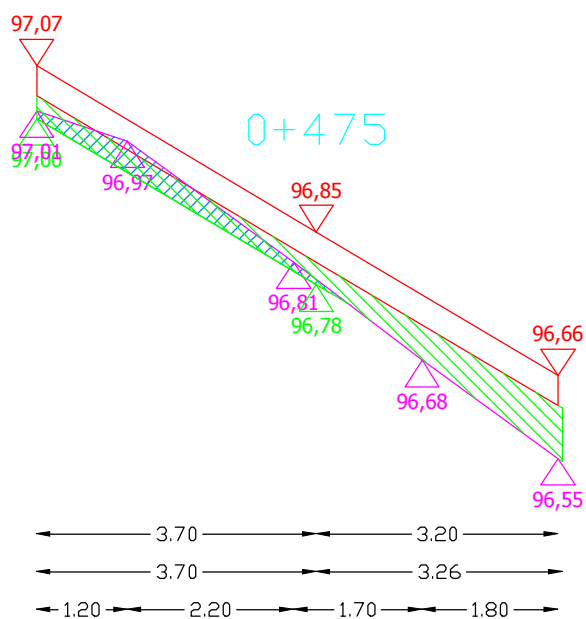

Pwyr.=0,2710 m²

Pfrez.=0,0942 m²

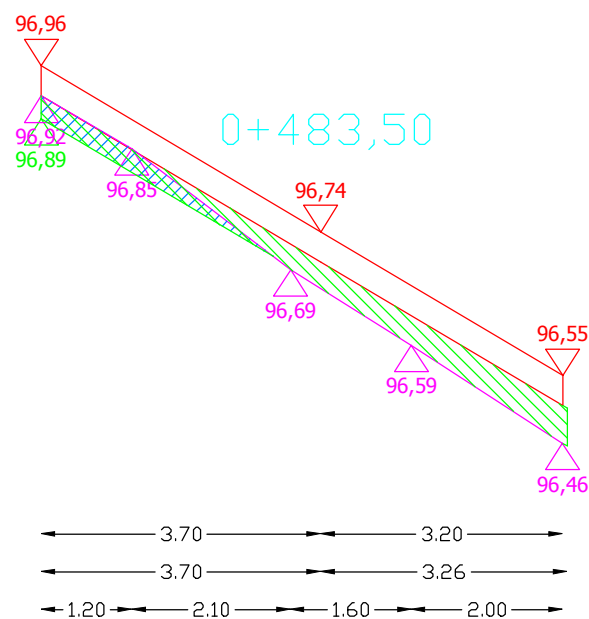


Pwyr.=0,2493 m²

Pfrez.=0,0661 m²

Sporządził:


PRZEKROJE POPRZECZNE DROGI WOJEWÓDZKIEJ NR 655 OD KM 114+930 DO KM 116+028

SKALA 1:10/100

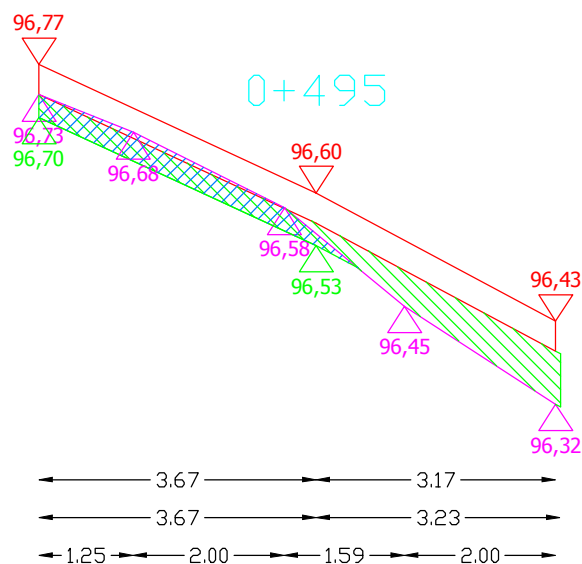

Pwyr.=0,2718 m²

Pfrez.=0,1247 m²

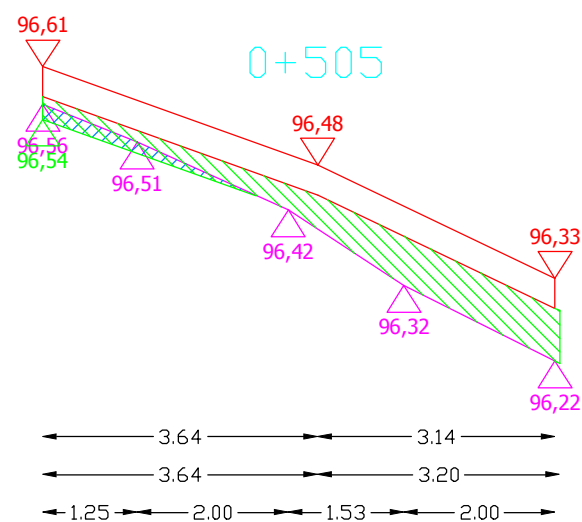


Pwyr.=0,3168 m²

Pfrez.=0,0331 m²

Sporządził:


PRZEKROJE POPRZECZNE DROGI WOJEWÓDZKIEJ NR 655 OD KM 114+930 DO KM 116+028

SKALA 1:10/100

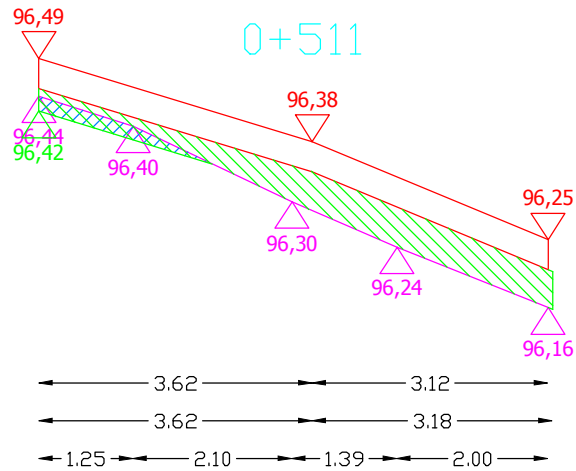


Pwyr.=0,2887 m²

Pfrez.=0,0331 m²

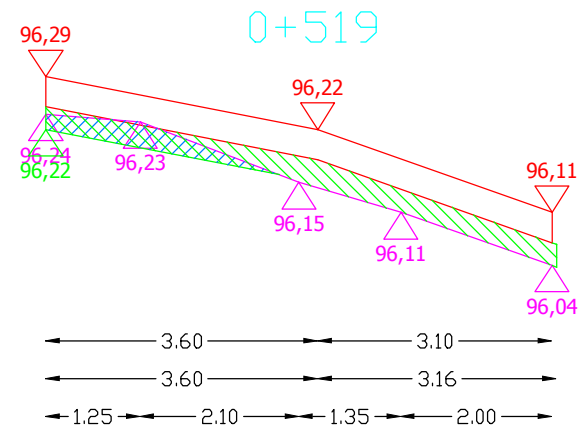


Pwyr.=0,2105 m²

Pfrez.=0,0655 m²

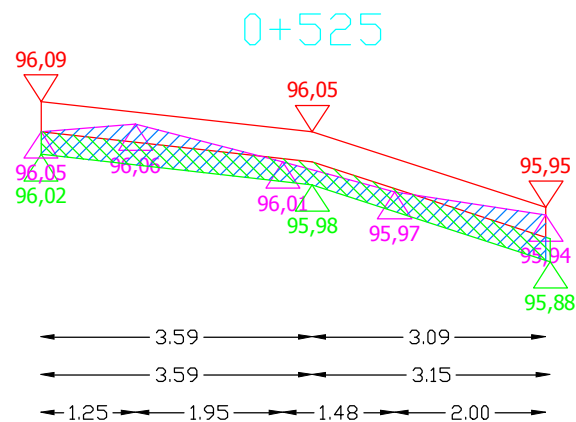

Pwyr.=0,2022 m²

Pfrez.=0,2485 m²

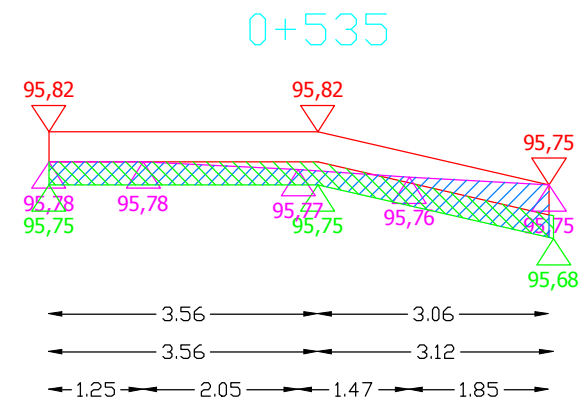





Pwyr.=0,2004 m²

Pfrez.=0,2268 m²

Sporządził:

PRZEKROJE POPRZECZNE DROGI WOJEWÓDZKIEJ NR 655 OD KM 114+930 DO KM 116+028


SKALA 1:10/100

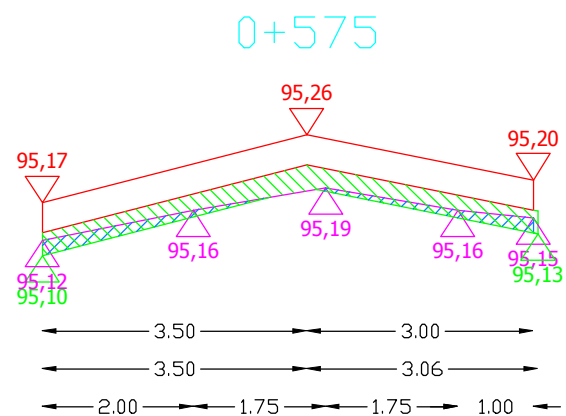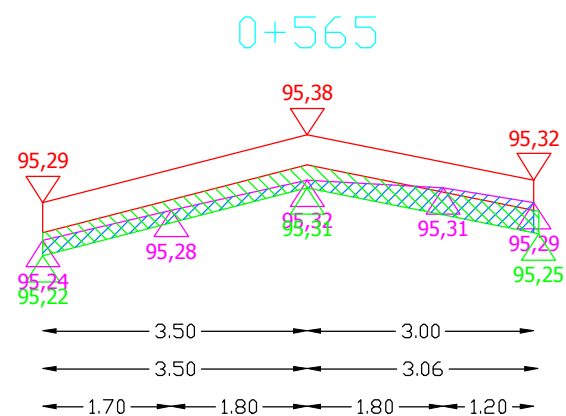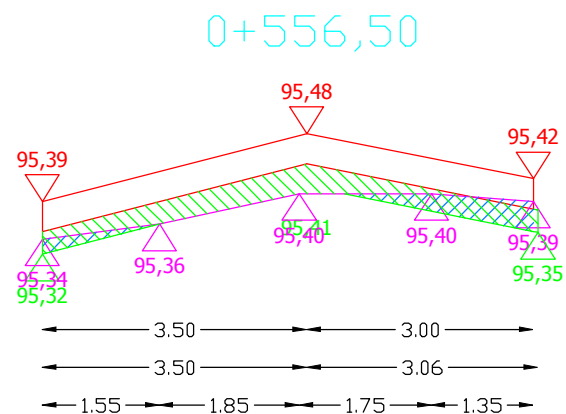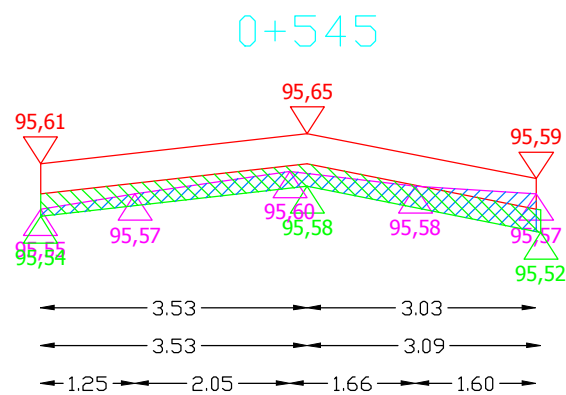

Sporządził:


PRZEKROJE POPRZECZNE DROGI WOJEWÓDZKIEJ NR 655 OD KM 114+930 DO KM 116+028

SKALA 1:10/100

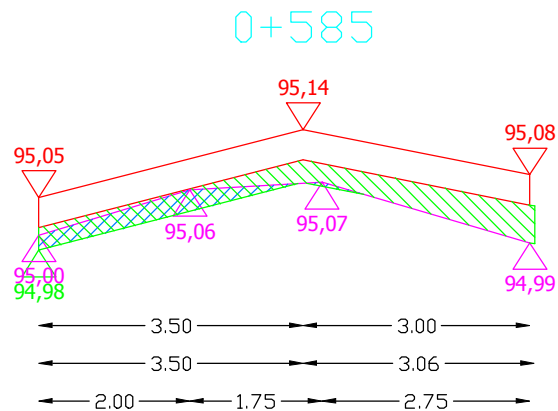


Pwyr.=0,2201 m²

Pfrez.=0,0708 m²

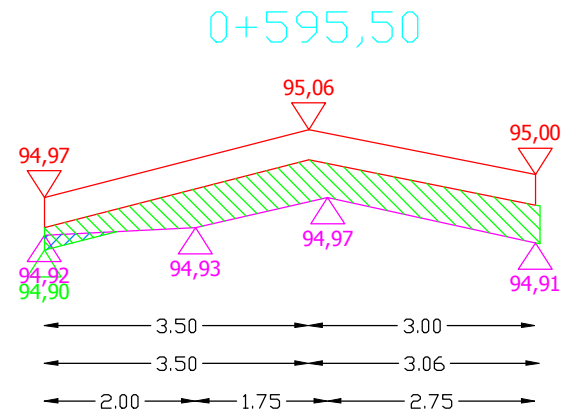


Pwyr.=0,2977 m²

Pfrez.=0,0097 m²

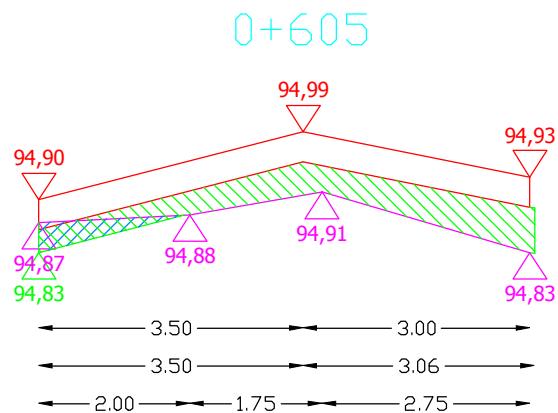

Pwyr.=0,2610 m²

Pfrez.=0,0386 m²

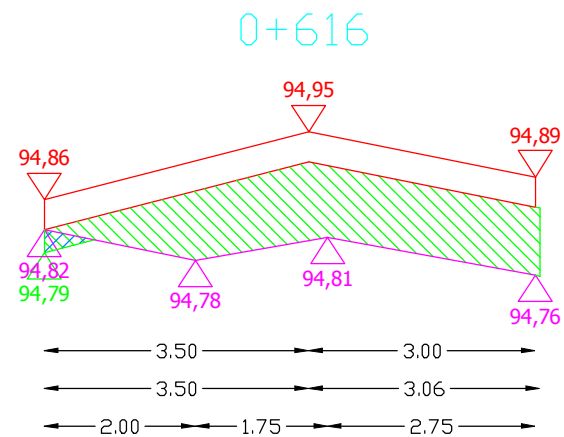


Pwyr.=0,5327 m²

Pfrez.=0,0098 m²

Sporządził:


PRZEKROJE POPRZECZNE DROGI WOJEWÓDZKIEJ NR 655 OD KM 114+930 DO KM 116+028

SKALA 1:10/100

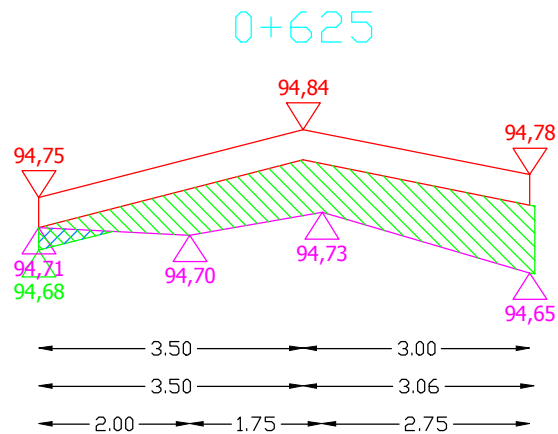


Pwyr.=0,4138 m²

Pfrez.=0,0147 m²

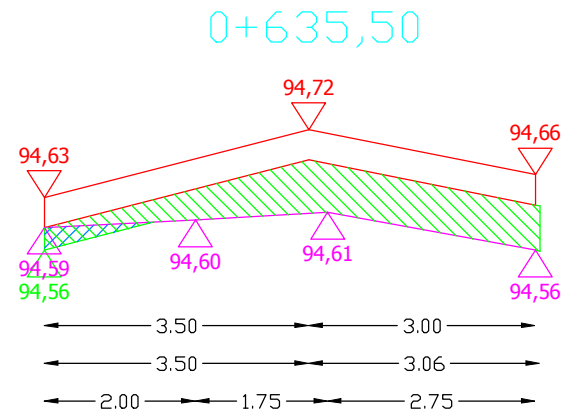


Pwyr.=0,3403 m²

Pfrez.=0,0217 m²

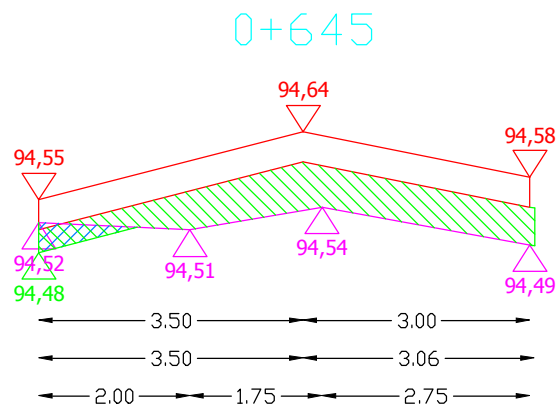

Pwyr.=0,3165 m²

Pfrez.=0,0261 m²

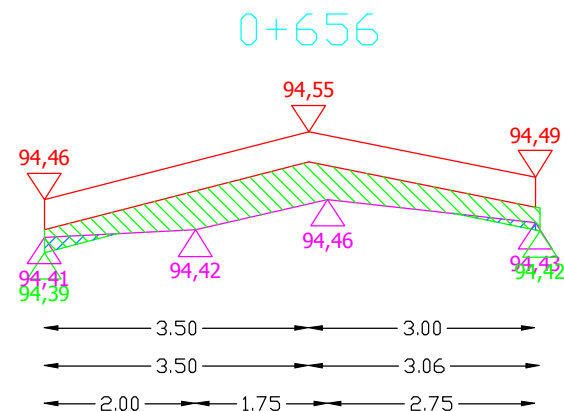


Pwyr.=0,2607 m²

Pfrez.=0,0152 m²

Sporządził:


PRZEKROJE POPRZECZNE DROGI WOJEWÓDZKIEJ NR 655 OD KM 114+930 DO KM 116+028

SKALA 1:10/100

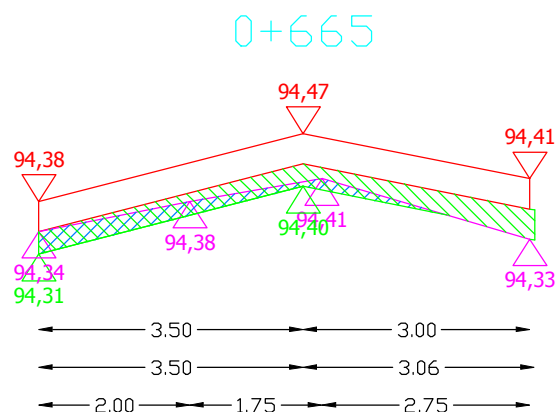


Pwyr.=0,2029 m²

Pfrez.=0,0818 m²

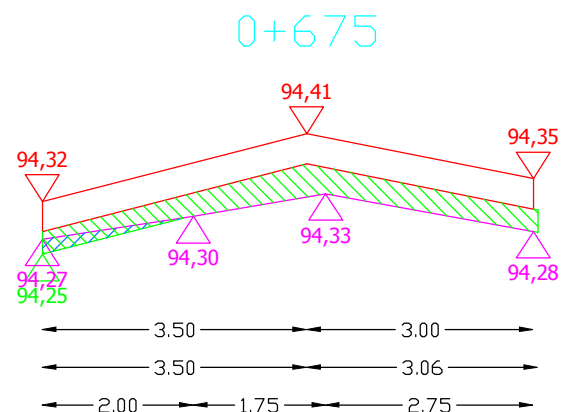


Pwyr.=0,2180 m²

Pfrez.=0,0187 m²

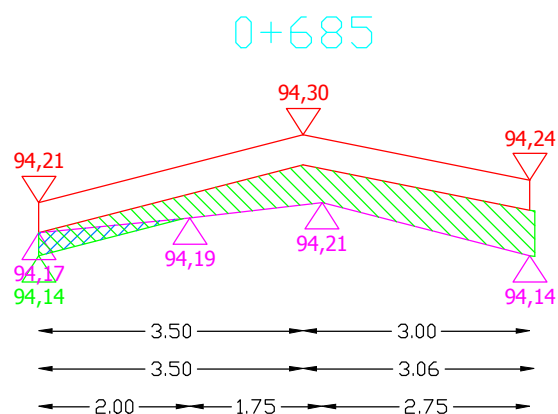

Pwyr.=0,2835 m²

Pfrez.=0,0286 m²

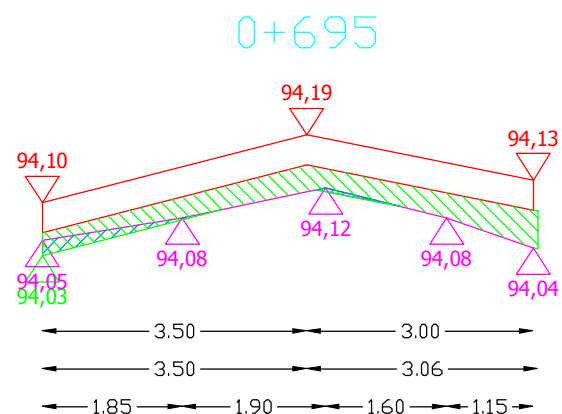


Pwyr.=0,2154 m²

Pfrez.=0,0242 m²

Sporządził:


PRZEKROJE POPRZECZNE DROGI WOJEWÓDZKIEJ NR 655 OD KM 114+930 DO KM 116+028

SKALA 1:10/100

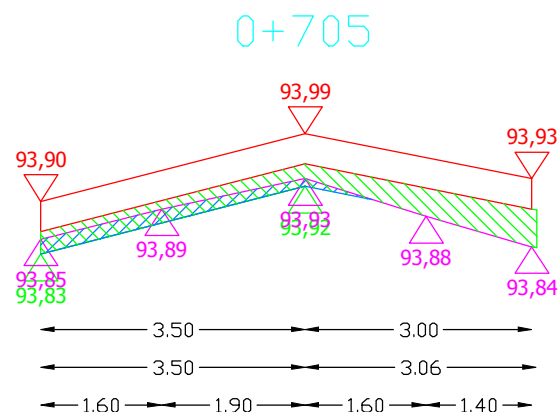


Pwyr.=0,2205 m²

Pfrez.=0,0630 m²

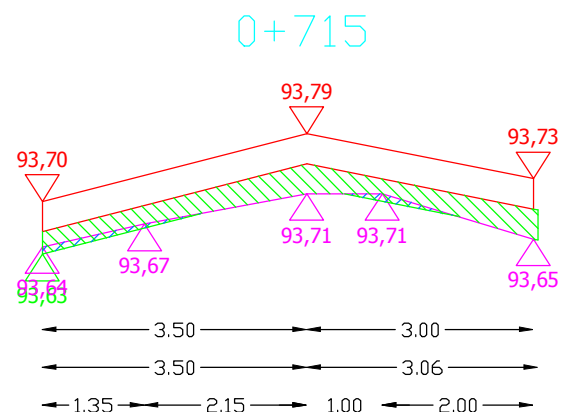


Pwyr.=0,2119 m²

Pfrez.=0,0198 m²

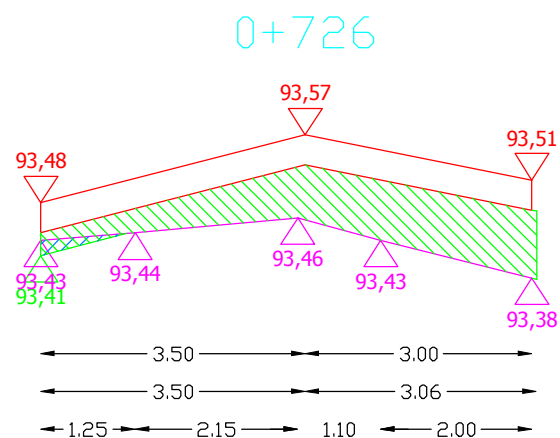

Pwyr.=0,4034 m²

Pfrez.=0,0113 m²

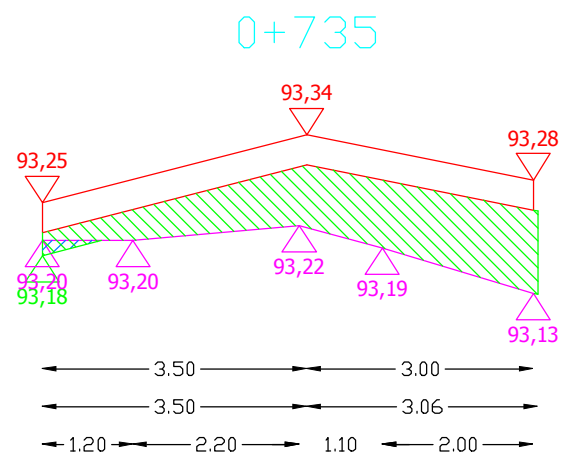


Pwyr.=0,4694 m²

Pfrez.=0,0078 m²

Sporządził:


PRZEKROJE POPRZECZNE DROGI WOJEWÓDZKIEJ NR 655 OD KM 114+930 DO KM 116+028

SKALA 1:10/100

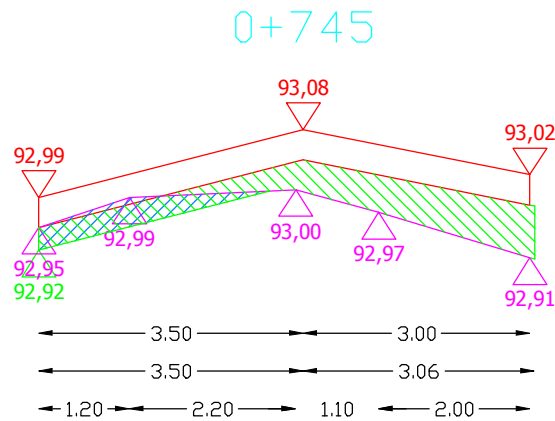


Pwyr.=0,2779 m²

Pfrez.=0,0777 m²

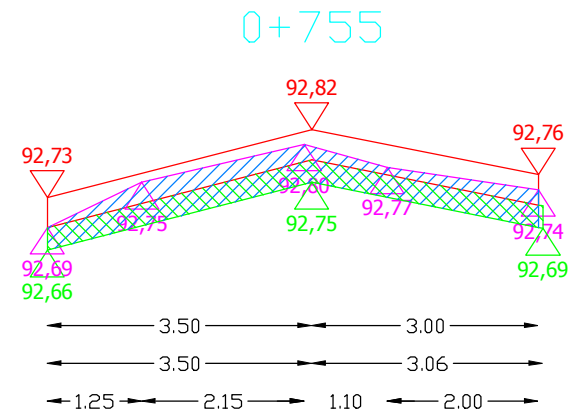


Pwyr.=0,1968 m²

Pfrez.=0,3123 m²

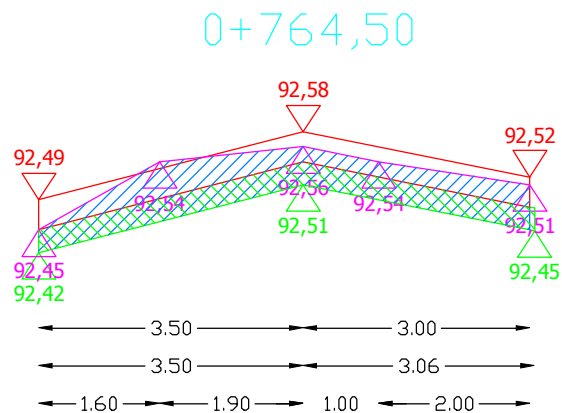

Pwyr.=0,1968 m²

Pfrez.=0,3695 m²

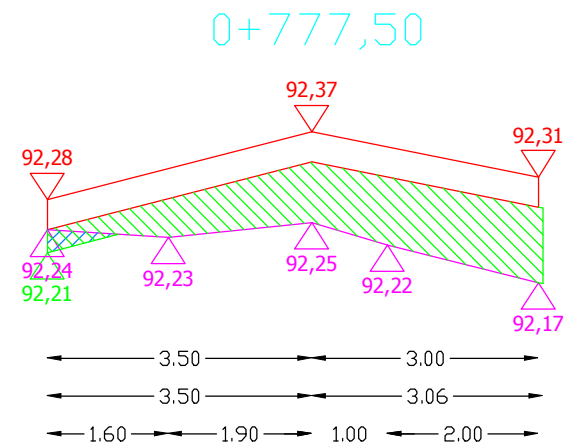


Pwyr.=0,4606 m²

Pfrez.=0,0141 m²

Sporządził:


PRZEKROJE POPRZECZNE DROGI WOJEWÓDZKIEJ NR 655 OD KM 114+930 DO KM 116+028

SKALA 1:10/100

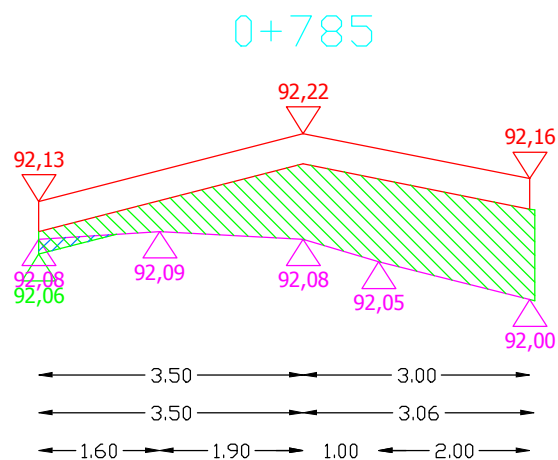


Pwyr.=0,5275 m²

Pfrez.=0,0103 m²

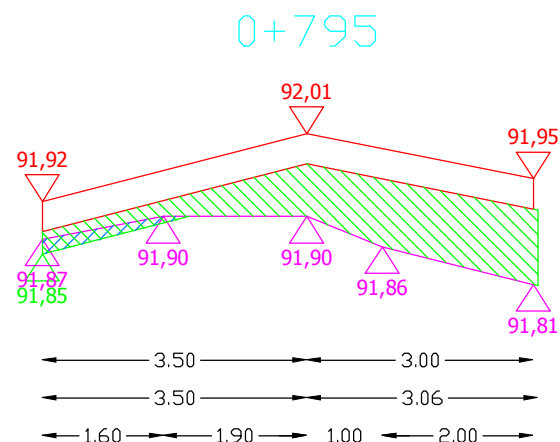


Pwyr.=0,4121 m²

Pfrez.=0,0246 m²

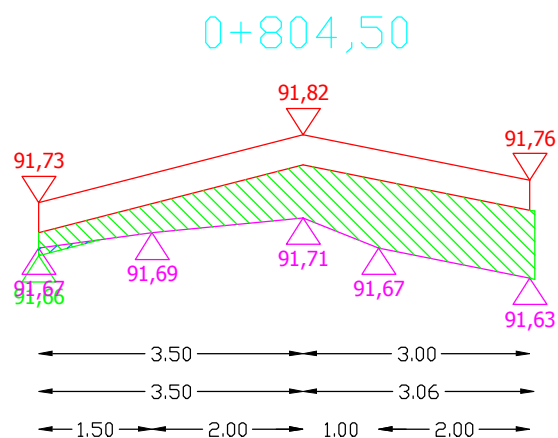

Pwyr.=0,4219 m²

Pfrez.=0,0040 m²

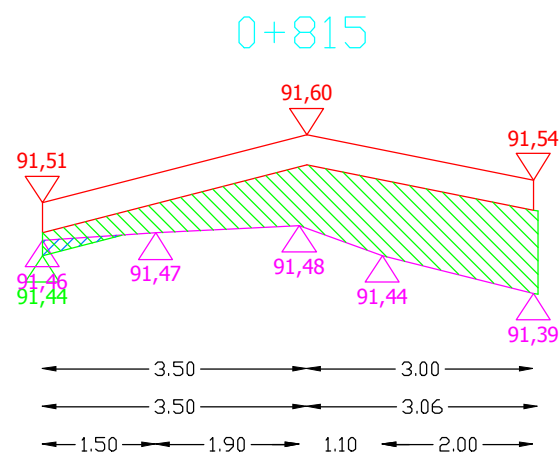

Pwyr.=0,4736 m²


Pfrez.=0,0105 m²

Sporządził:

PRZEKROJE POPRZECZNE DROGI WOJEWÓDZKIEJ NR 655 OD KM 114+930 DO KM 116+028

SKALA 1:10/100


0+825

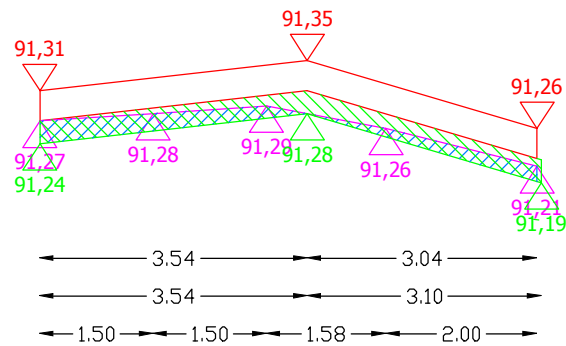

Pwyr.=0,1992 m²

Pfrez.=0,1105 m²


0+835

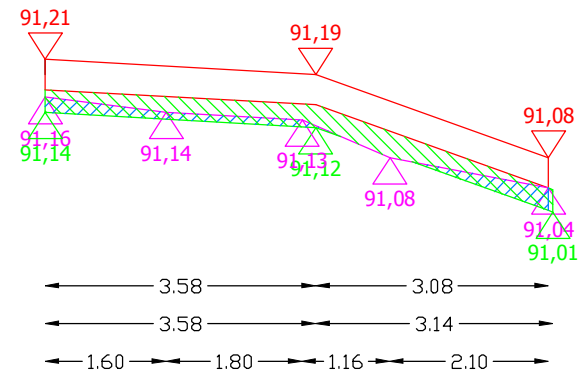

Pwyr.=0,2047 m²

Pfrez.=0,0683 m²


0+845

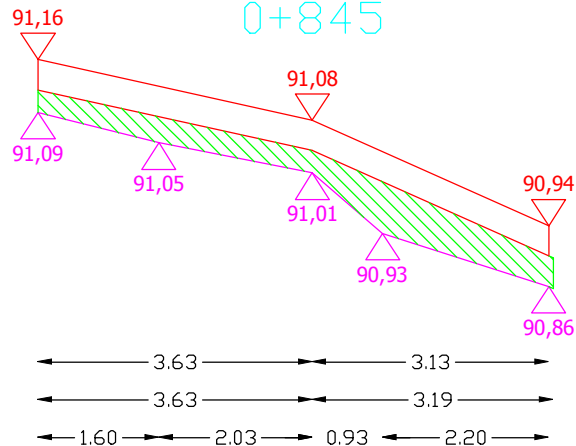

Pwyr.=0,2849 m²

Pfrez.=0,0000 m²

0+855

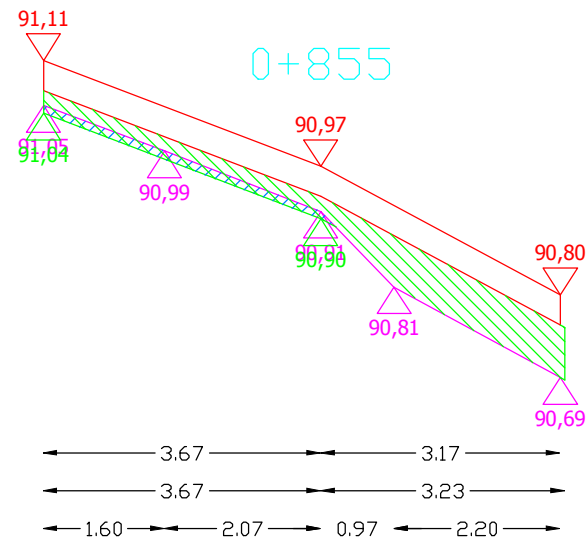


Pwyr.=0,3098 m²

Pfrez.=0,0396 m²

Sporządził:


PRZEKROJE POPRZECZNE DROGI WOJEWÓDZKIEJ NR 655 OD KM 114+930 DO KM 116+028

SKALA 1:10/100

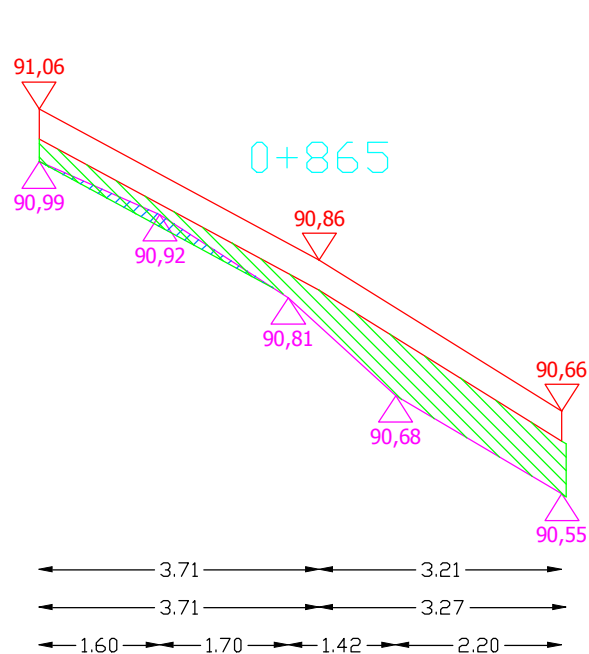

$P_{wyr.}=0,3444 \text{ m}^2$

$P_{frez.}=0,0252 \text{ m}^2$

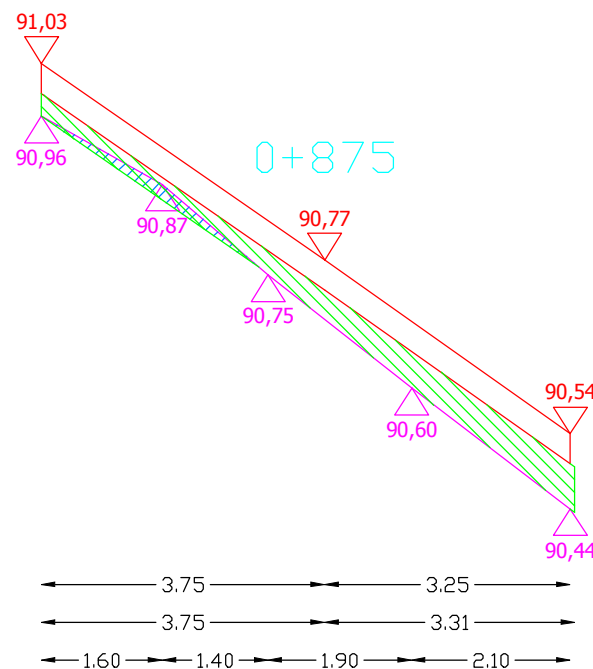


$P_{wyr.}=0,2850 \text{ m}^2$

$P_{frez.}=0,0301 \text{ m}^2$

Sporządził:


PRZEKROJE POPRZECZNE DROGI WOJEWÓDZKIEJ NR 655 OD KM 114+930 DO KM 116+028

SKALA 1:10/100

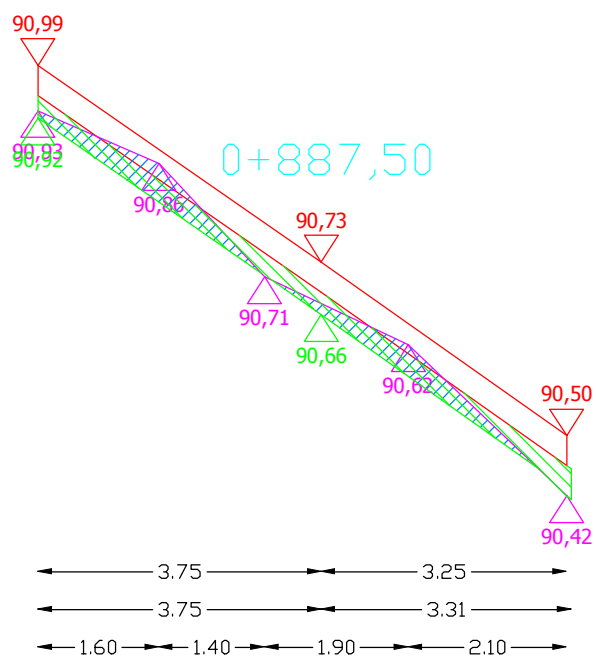

Pwyr.=0,2146 m²

Pfrez.=0,1549 m²

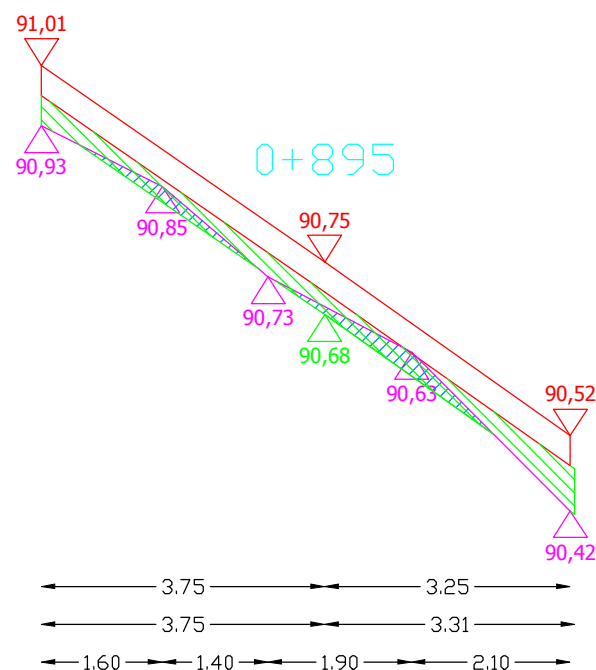


Pwyr.=0,2318 m²

Pfrez.=0,0690 m²

Sporządził:


PRZEKROJE POPRZECZNE DROGI WOJEWÓDZKIEJ NR 655 OD KM 114+930 DO KM 116+028

SKALA 1:10/100

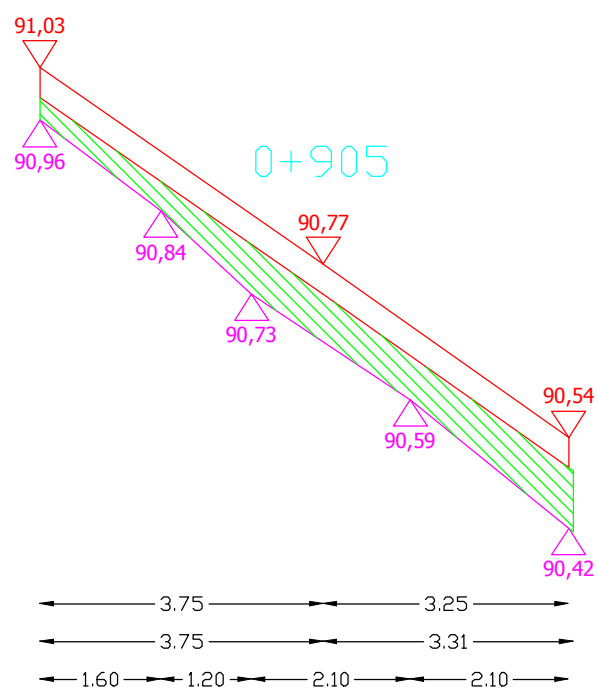

$P_{wyr.}=0,4001 \text{ m}^2$

$P_{frez.}=0,0000 \text{ m}^2$

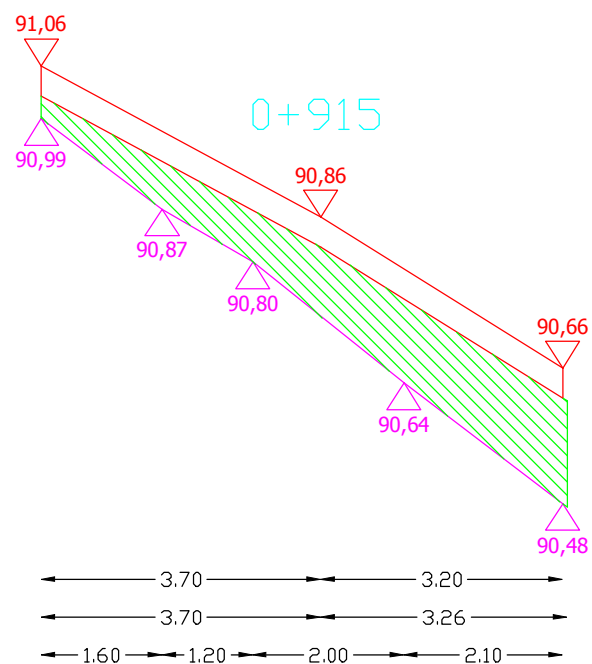


$P_{wyr.}=0,6104 \text{ m}^2$

$P_{frez.}=0,0000 \text{ m}^2$

Sporządził:


PRZEKROJE POPRZECZNE DROGI WOJEWÓDZKIEJ NR 655 OD KM 114+930 DO KM 116+028

SKALA 1:10/100

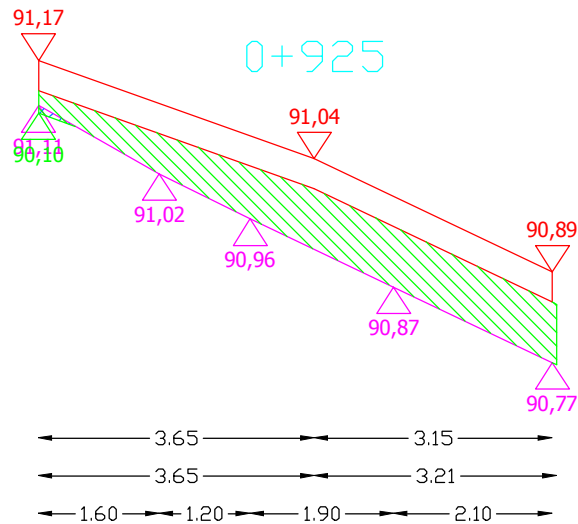


Pwyr.=0,4557 m²

Pfrez.=0,0024 m²

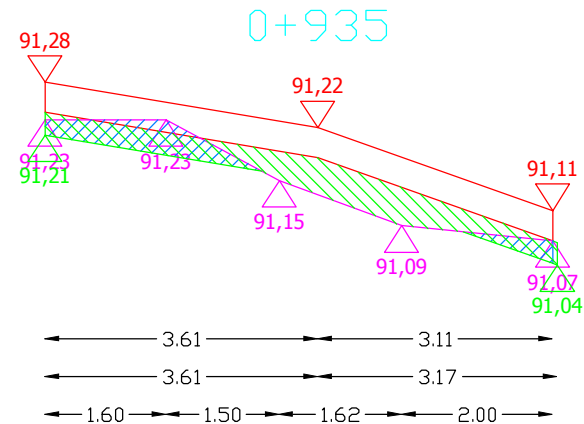


Pwyr.=0,2418 m²

Pfrez.=0,1006 m²

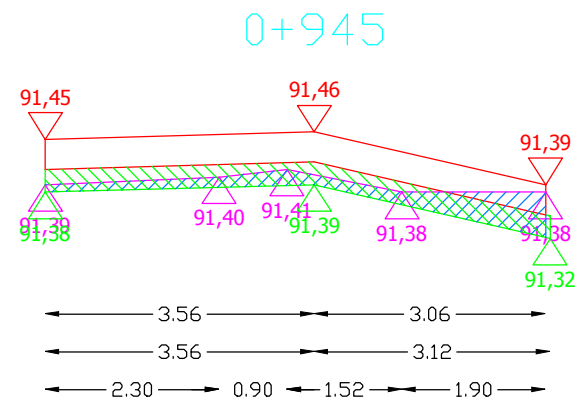

Pwyr.=0,2004 m²

Pfrez.=0,1385 m²

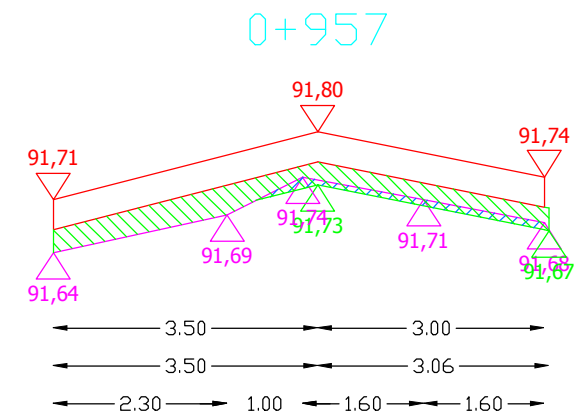


Pwyr.=0,2090 m²

Pfrez.=0,0312 m²

Sporządził:


PRZEKROJE POPRZECZNE DROGI WOJEWÓDZKIEJ NR 655 OD KM 114+930 DO KM 116+028

SKALA 1:10/100

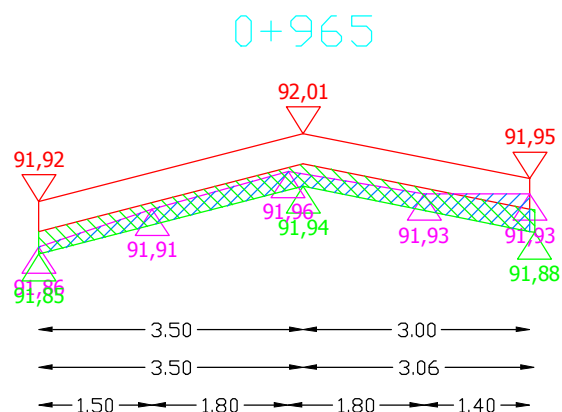


Pwyr.=0,1968 m²

Pfrez.=0,1510 m²

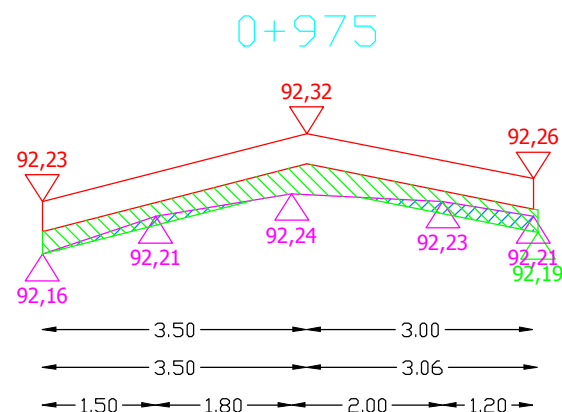


Pwyr.=0,2037 m²

Pfrez.=0,0459 m²

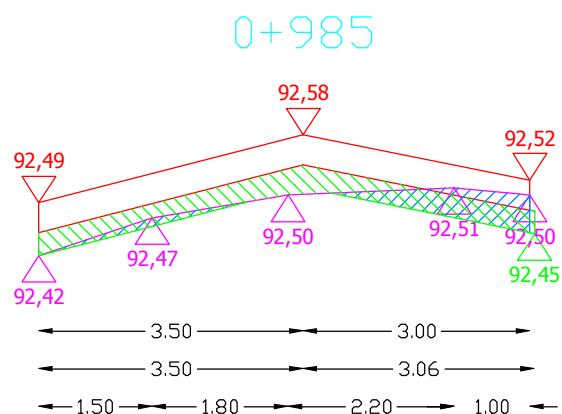

Pwyr.=0,2012 m²

Pfrez.=0,0934 m²

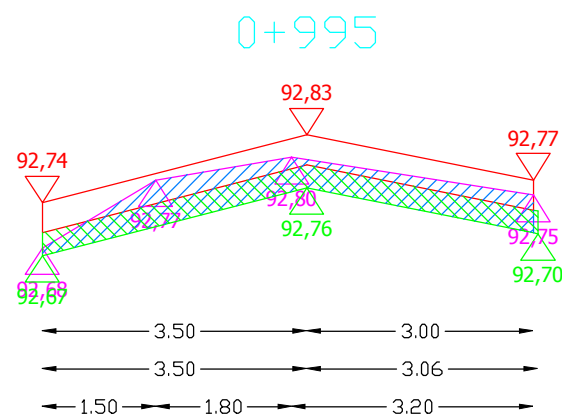


Pwyr.=0,1968 m²

Pfrez.=0,2880 m²

Sporządził:


PRZEKROJE POPRZECZNE DROGI WOJEWÓDZKIEJ NR 655 OD KM 114+930 DO KM 116+028

SKALA 1:10/100

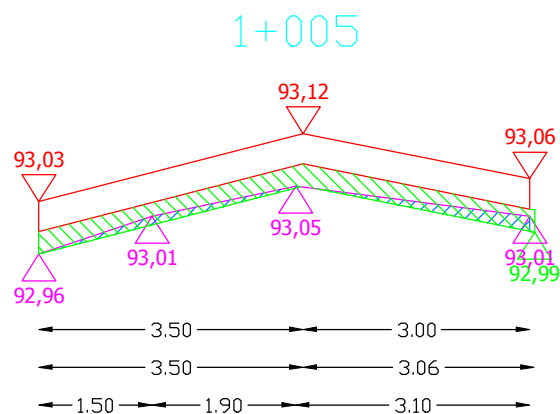


Pwyr.=0,1969 m²

Pfrez.=0,0501 m²

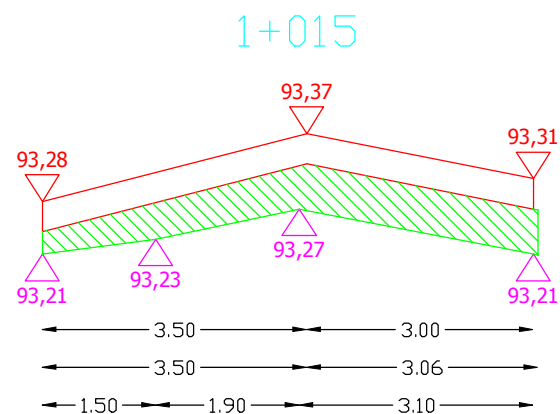


Pwyr.=0,3521 m²

Pfrez.=0,0000 m²

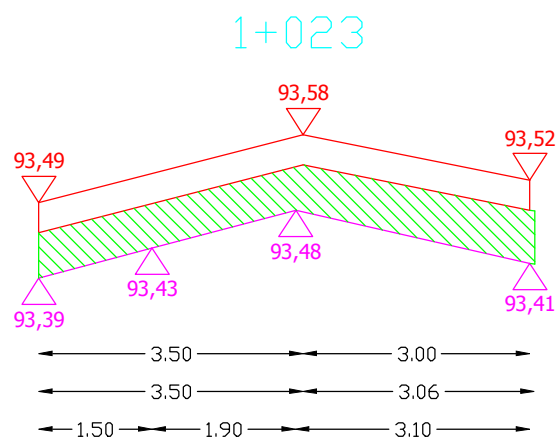

Pwyr.=0,4077 m²

Pfrez.=0,0000 m²

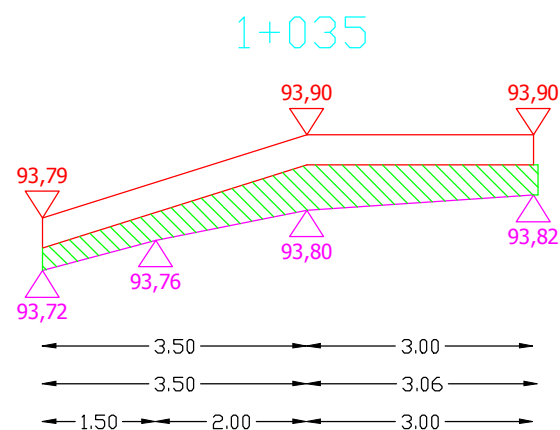


Pwyr.=0,2999 m²

Pfrez.=0,0000 m²

Sporządził:


PRZEKROJE POPRZECZNE DROGI WOJEWÓDZKIEJ NR 655 OD KM 114+930 DO KM 116+028

SKALA 1:10/100

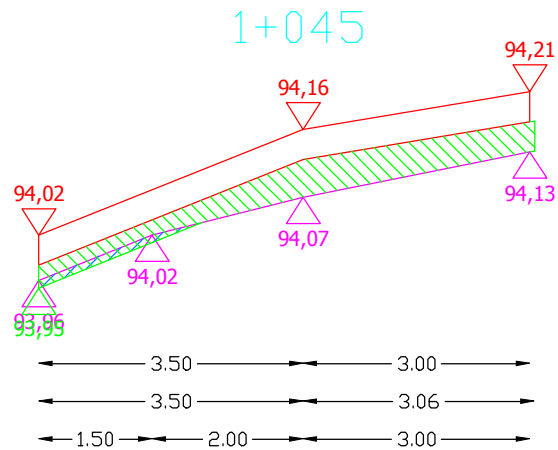


$P_{wyr.}=0,2557 \text{ m}^2$

$P_{frez.}=0,0183 \text{ m}^2$

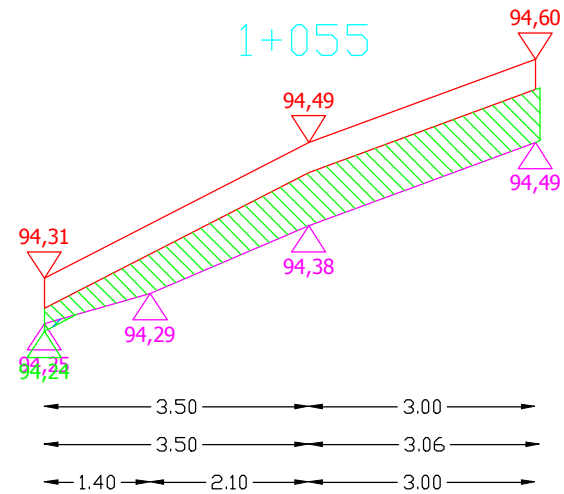


$P_{wyr.}=0,3949 \text{ m}^2$

$P_{frez.}=0,0022 \text{ m}^2$

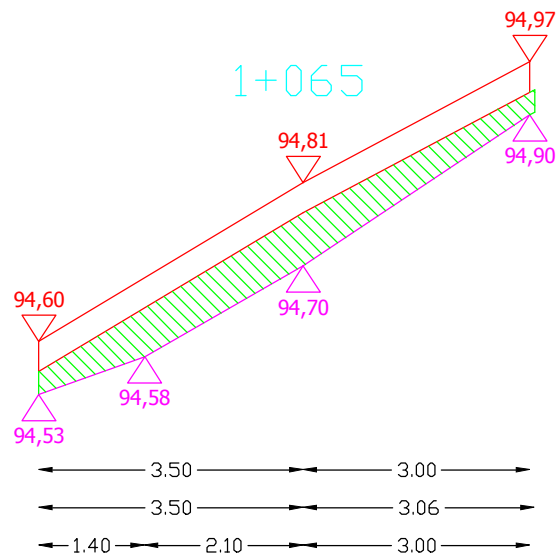

$P_{wyr.}=0,3583 \text{ m}^2$

$P_{frez.}=0,0000 \text{ m}^2$

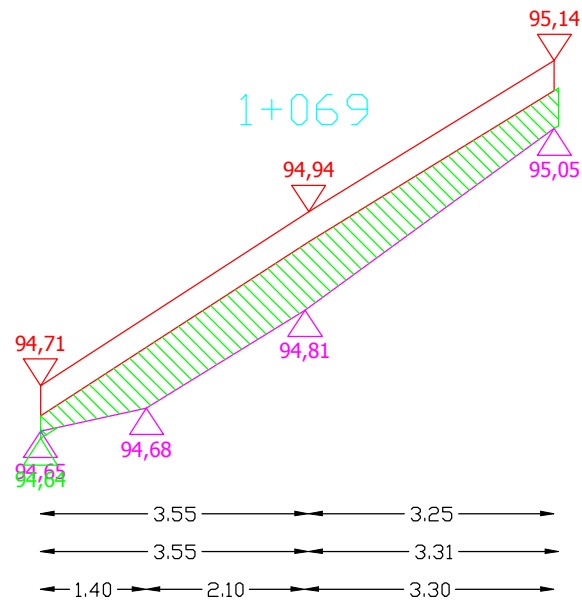


$P_{wyr.}=0,4764 \text{ m}^2$

$P_{frez.}=0,0012 \text{ m}^2$

Sporządził:

PRZEKROJE POPRZECZNE DROGI WOJEWÓDZKIEJ NR 655 OD KM 114+930 DO KM 116+028

SKALA 1:10/100

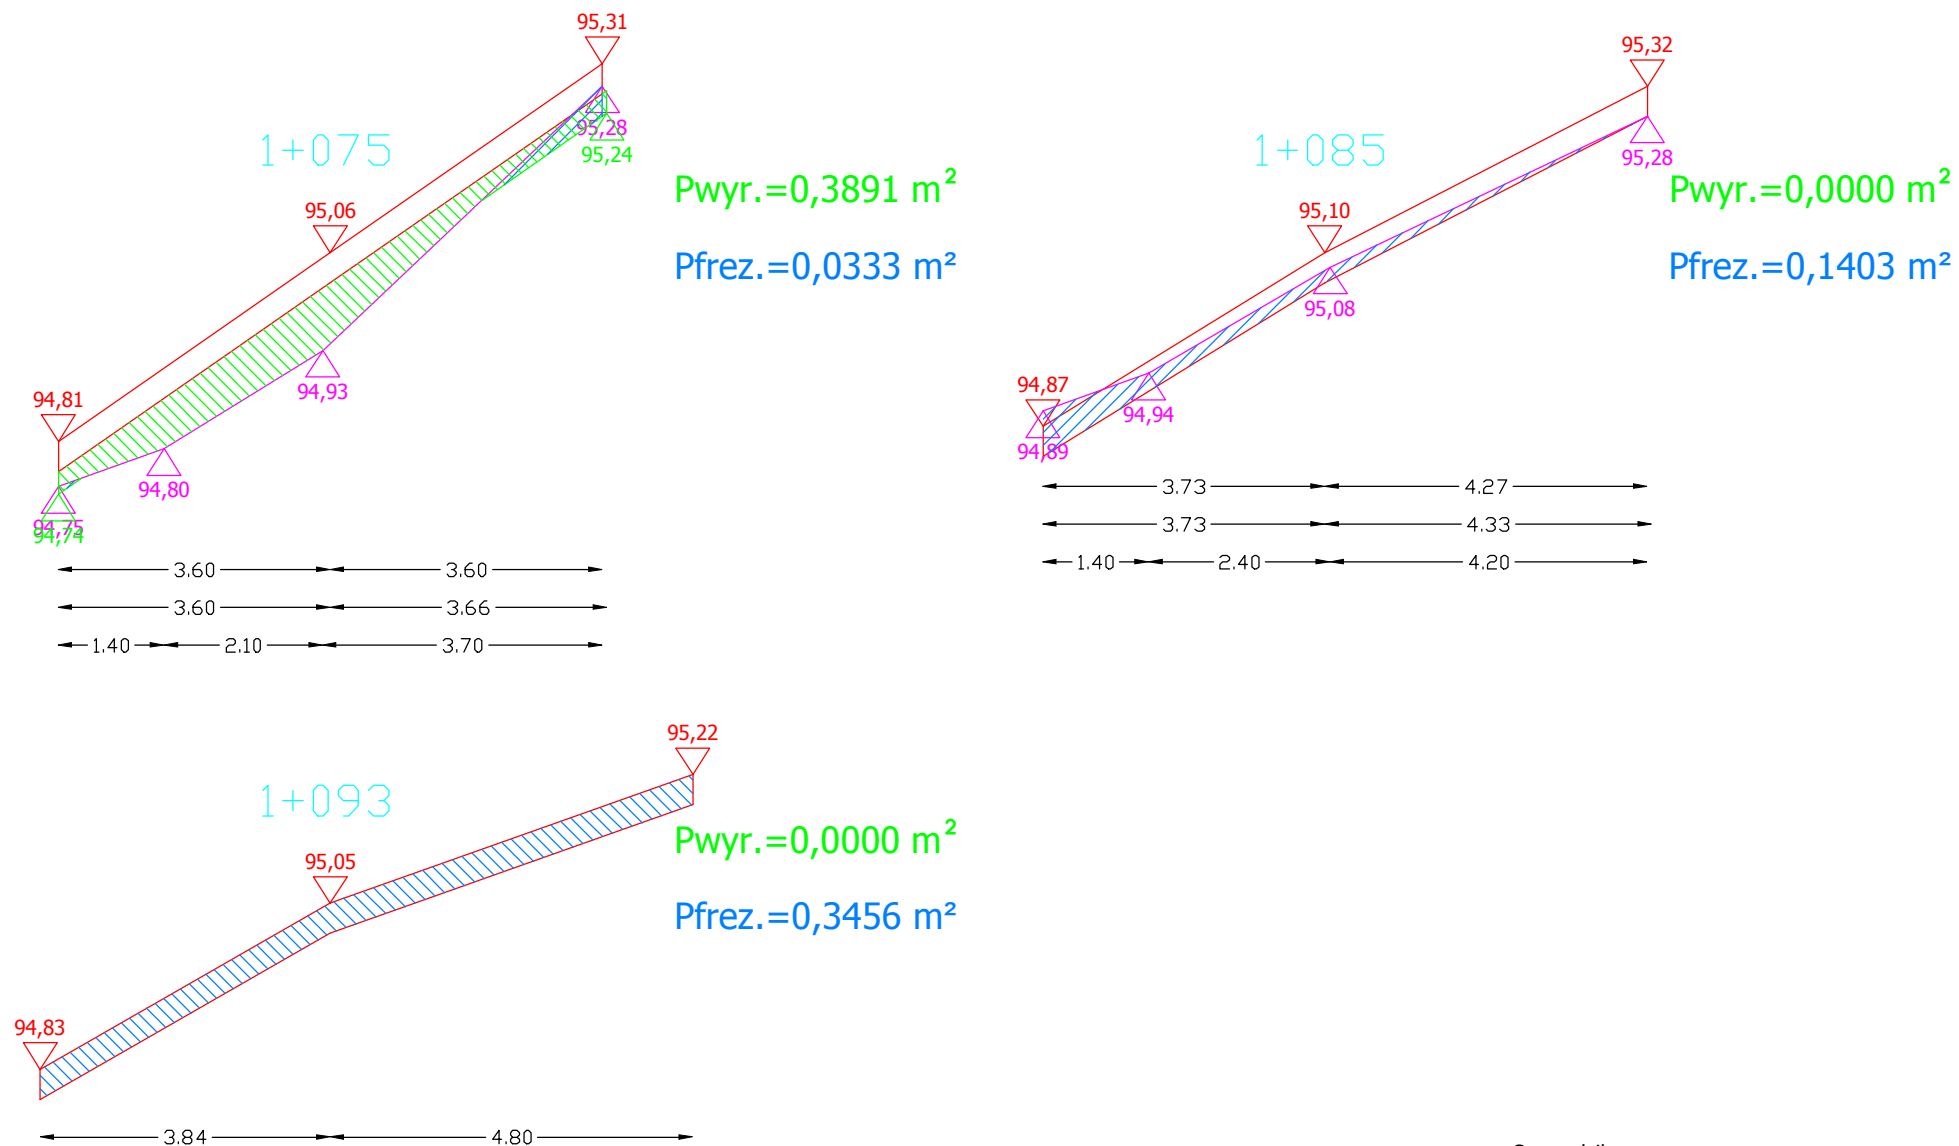

Sporządził: